



Notes:
DO NOT SCALE FROM THIS DRAWING. USE FIGURED DIMENSIONS IN ALL CASES. VERIFY DIMENSIONS ON SITE AND REPORT ANY DISCREPANCIES TO THE ARCHITECTS IMMEDIATELY. THIS DRAWING TO BE READ IN CONJUNCTION WITH THE ARCHITECTS SPECIFICATION. © THIS DRAWING IS COPYRIGHT AND MAY ONLY BE REPRODUCED WITH THE ARCHITECTS PERMISSION.

Drawing Notes:

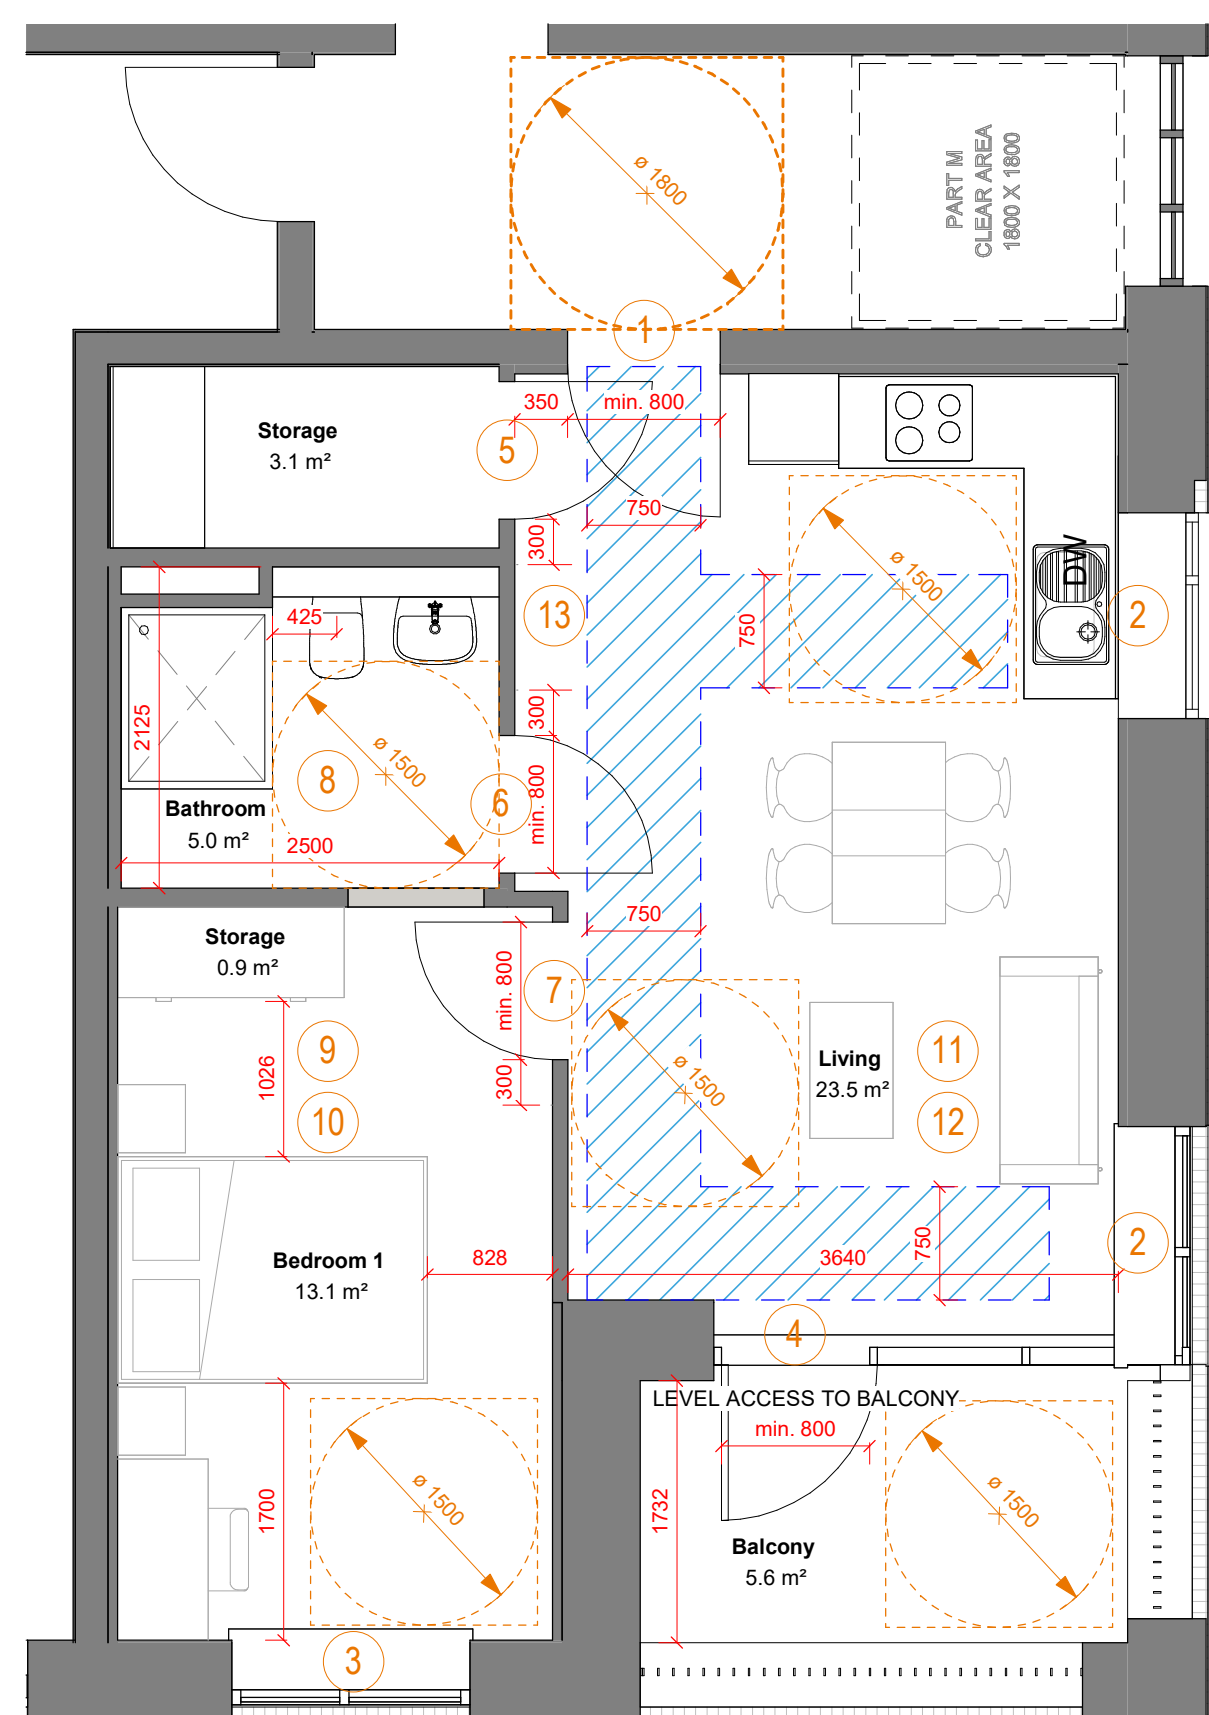


1 Block A - Type A Floor Plan - UD
1 : 50

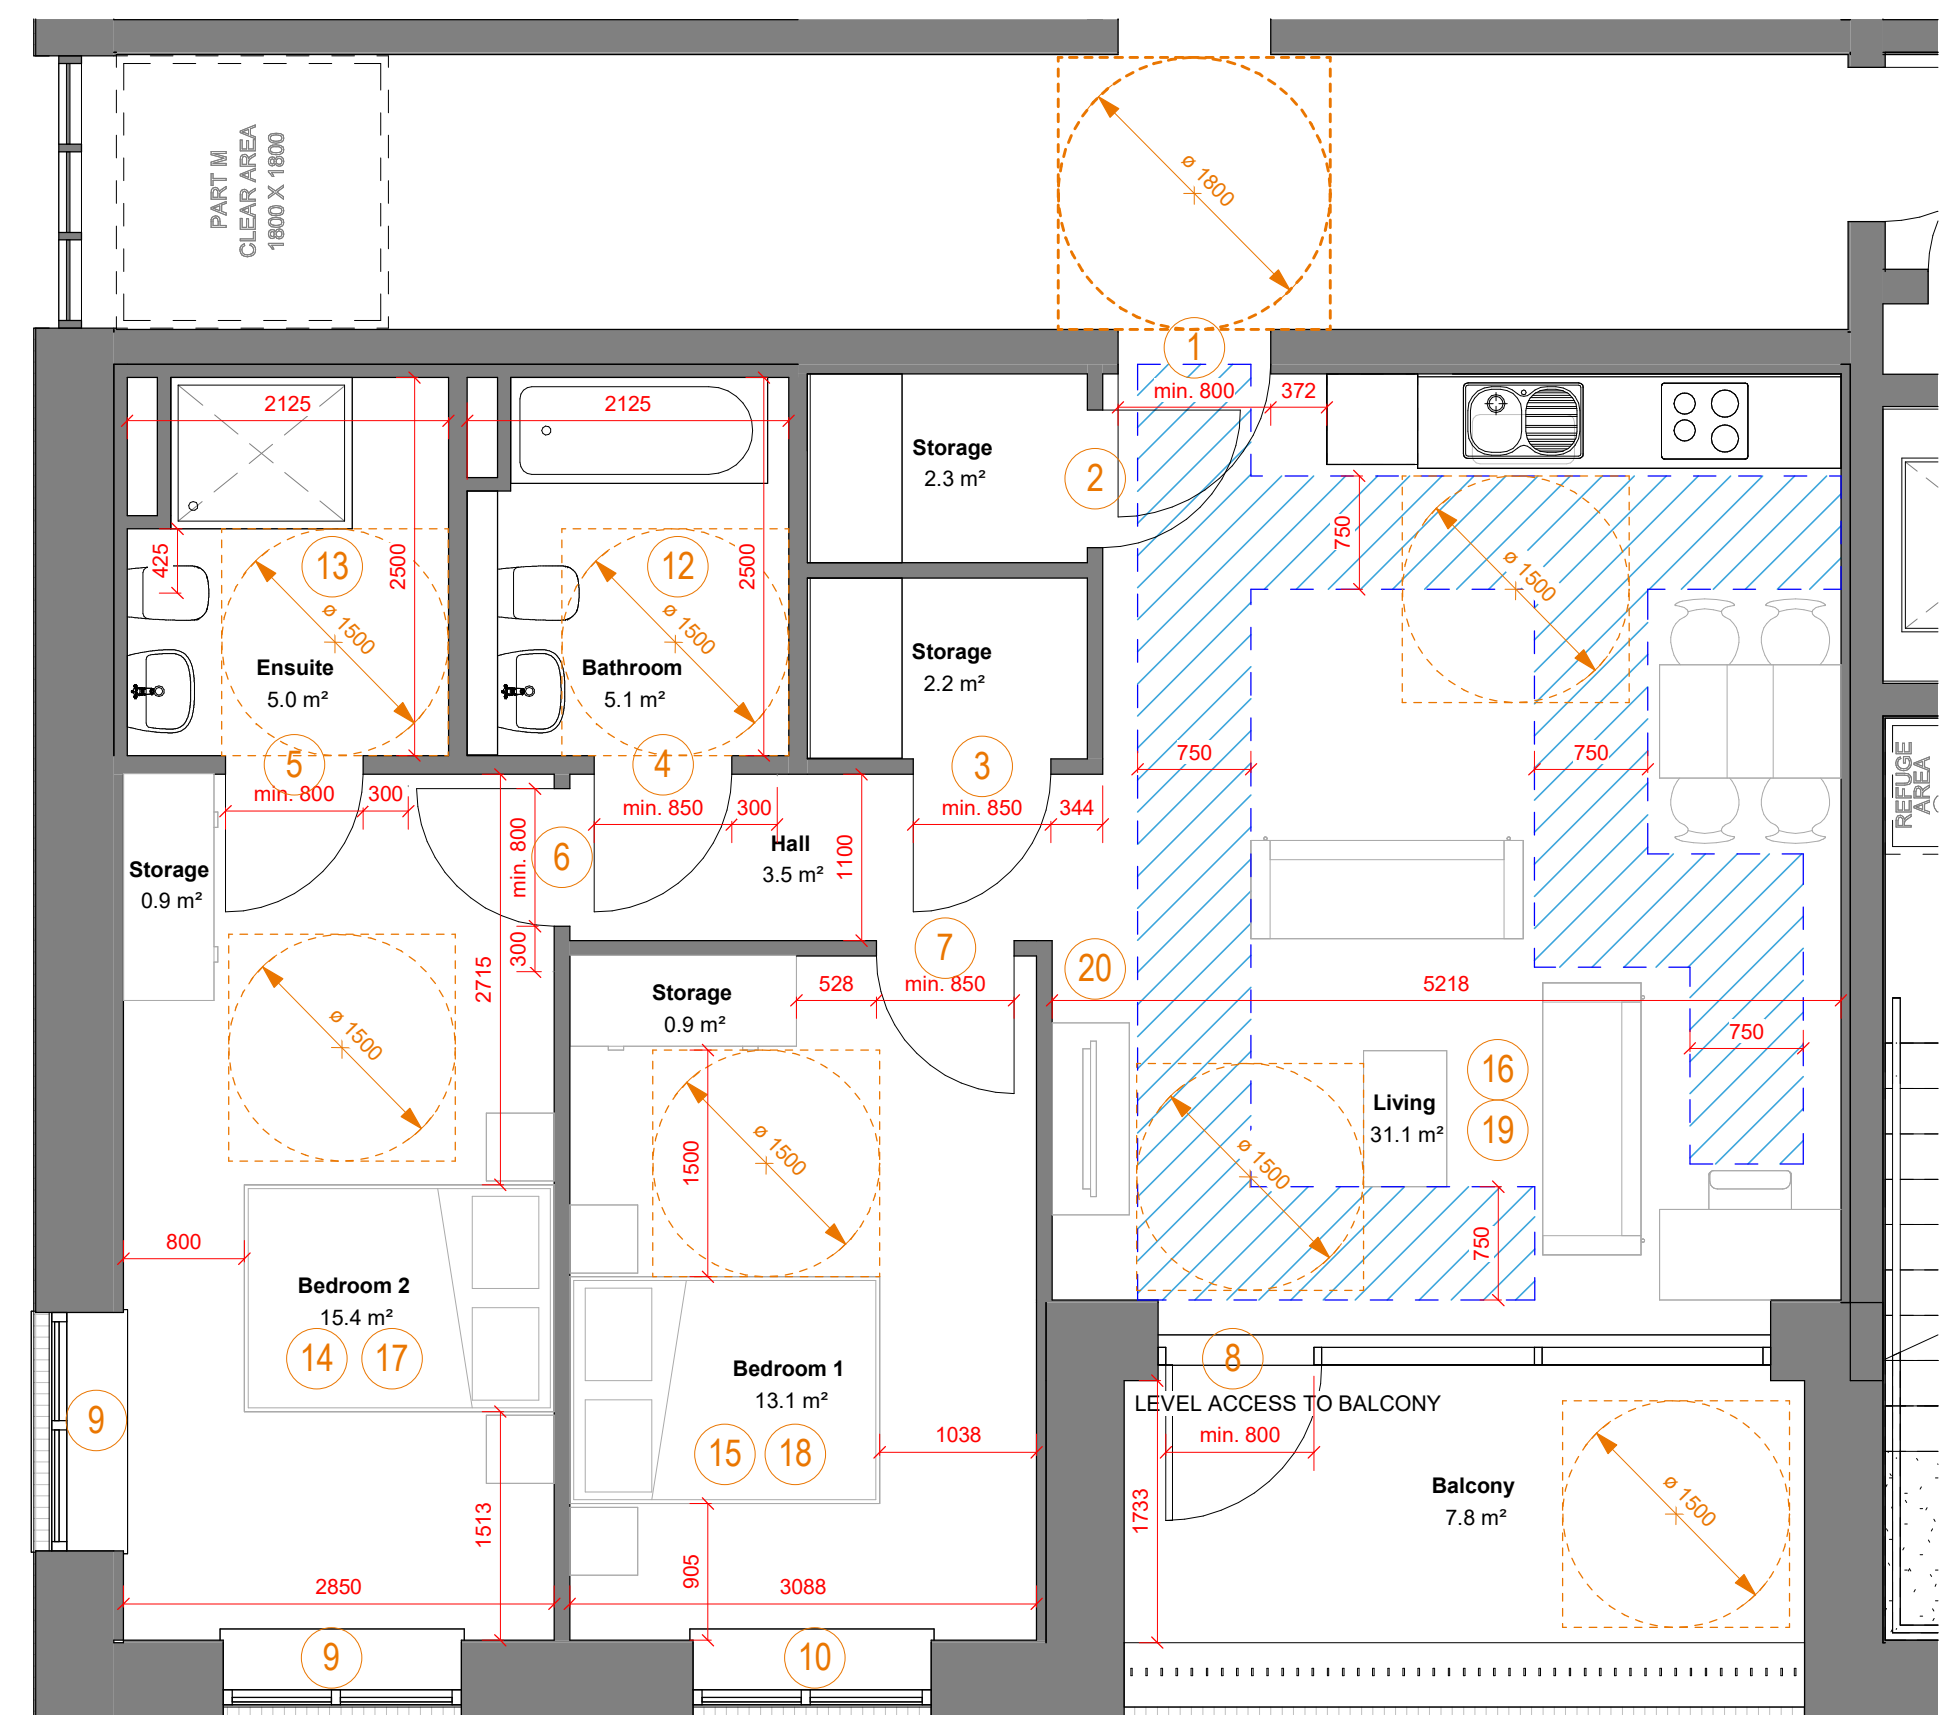

2 Block A - Type B Floor Plan - UD
1 : 50

- Type A -**
1. Automatic door opening
 2. Automatic curtain/blind opening
 3. Automatic curtain/blind opening
 4. Automatic door opening
 5. Automatic door opening
 6. Automatic door opening
 7. Automatic door opening
 8. Ceiling Hoist
 9. Ceiling Hoist
 10. Ceiling Hoist
 11. Cat 5
 12. Cat 5
 13. Assisted living security call system

- Type B1**
1. Automatic door opening
 2. Automatic door opening
 3. Automatic door opening
 4. Automatic door opening
 5. Automatic door opening
 6. Automatic door opening
 7. Automatic door opening
 8. Automatic door opening
 9. Automatic curtain/blind opening
 10. Automatic curtain/blind opening
 11. Automatic curtain/blind opening
 12. Ceiling Hoist
 13. Ceiling Hoist
 14. Ceiling Hoist
 15. Ceiling Hoist
 16. Ceiling Hoist
 17. Cat 5
 18. Cat 5
 19. Cat 5
 20. Assisted living security call system

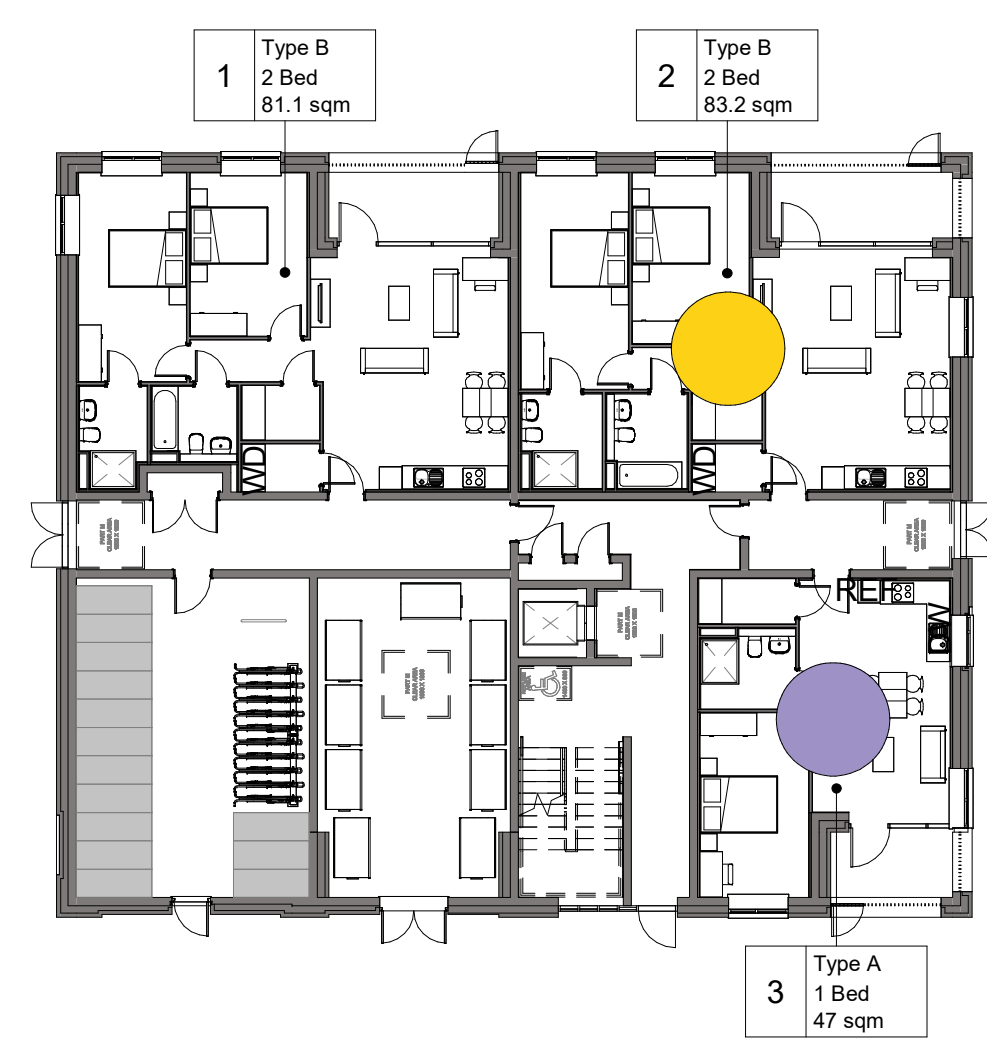


4 Apartment Block A Ground Floor - UD
1 : 200




5 Apartment Block A First Floor - UD
1 : 200



6 Apartment Block A Second Floor - UD
1 : 200

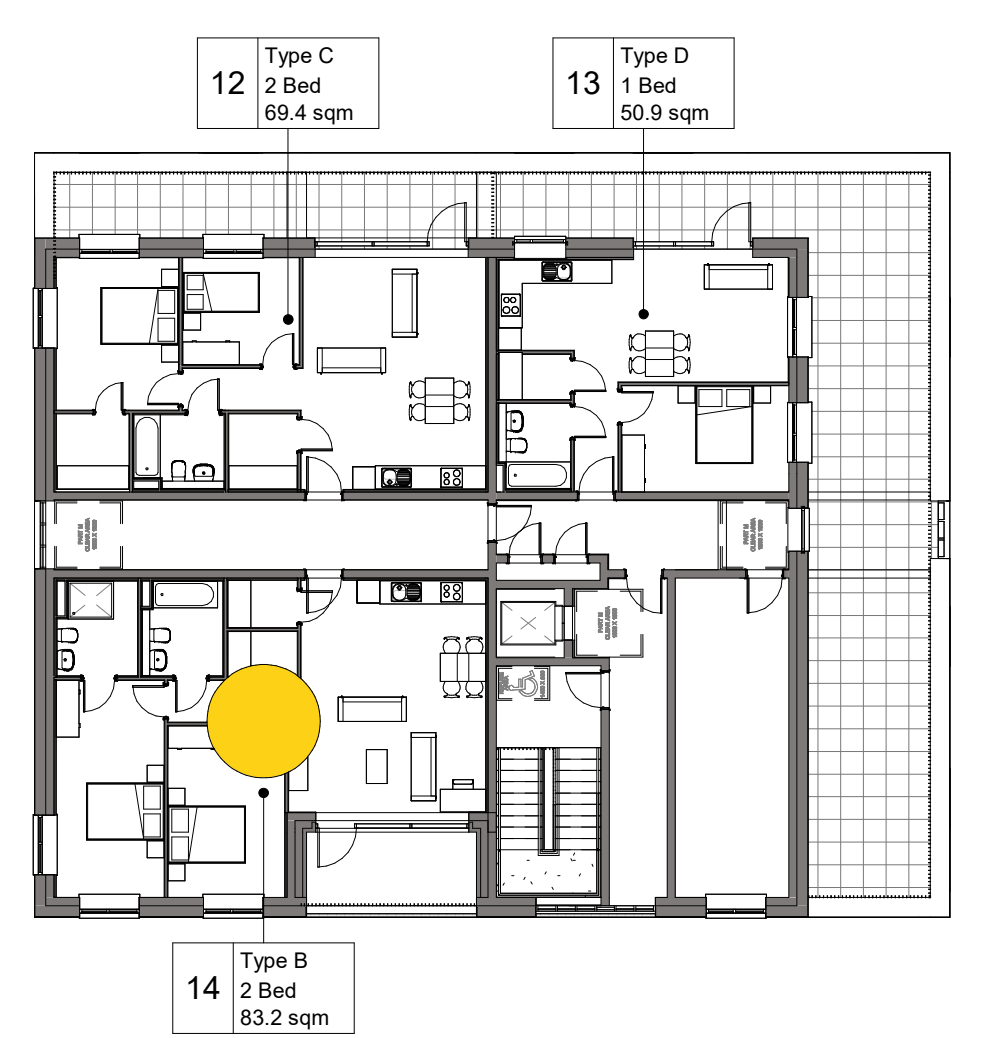

7 Apartment Block A Third Floor - UD
1 : 200

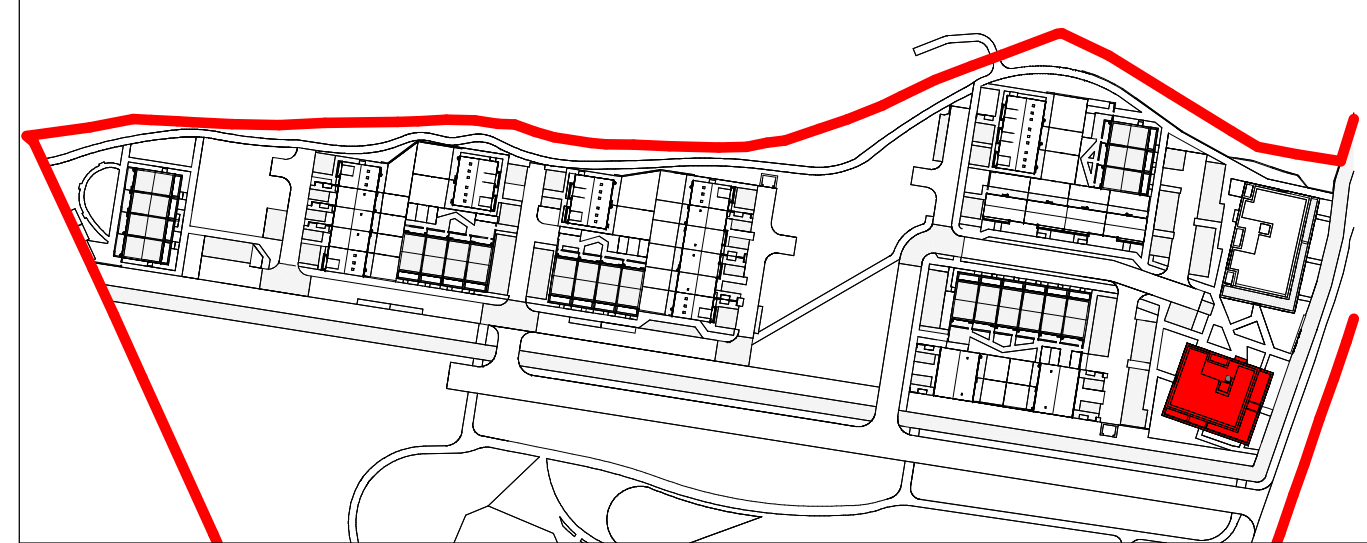

Proposed Location of Age Friendly/UD Units

- Apartment Type A = 3 units
 - Apartment Type B = 8 units
- Total = 11 units

NOT FOR CONSTRUCTION

Rev	Description	Date	Drm
D	FI Response	01/10/25	AG
C	FI Response	28/09/25	AG
B	Client Name Updated	11/06/25	AG
A	Planning Issue	04/06/25	AG

Crawford
Architecture
The Building Block
Bridge Street, Sligo
F91 XYZN
T: +353 71 930 0090
E: john@crawfordarchitecture.ie

Project:
Forrest Road
Swords,
Co. Dublin
Client:
Golden Port Homes Limited

Drawing Title:
UD Layouts

Job No 23039	Date 04/15/25	Scale@A1 As indicated
Status S2 - Suitable for Information	Drawn By: AG	Checked By: JC
Purpose 3.0 Planning	Checked By: JC	Revision
Drawing Number 23039-CRA-APB-XX-DR-A-31200	Revision	D