



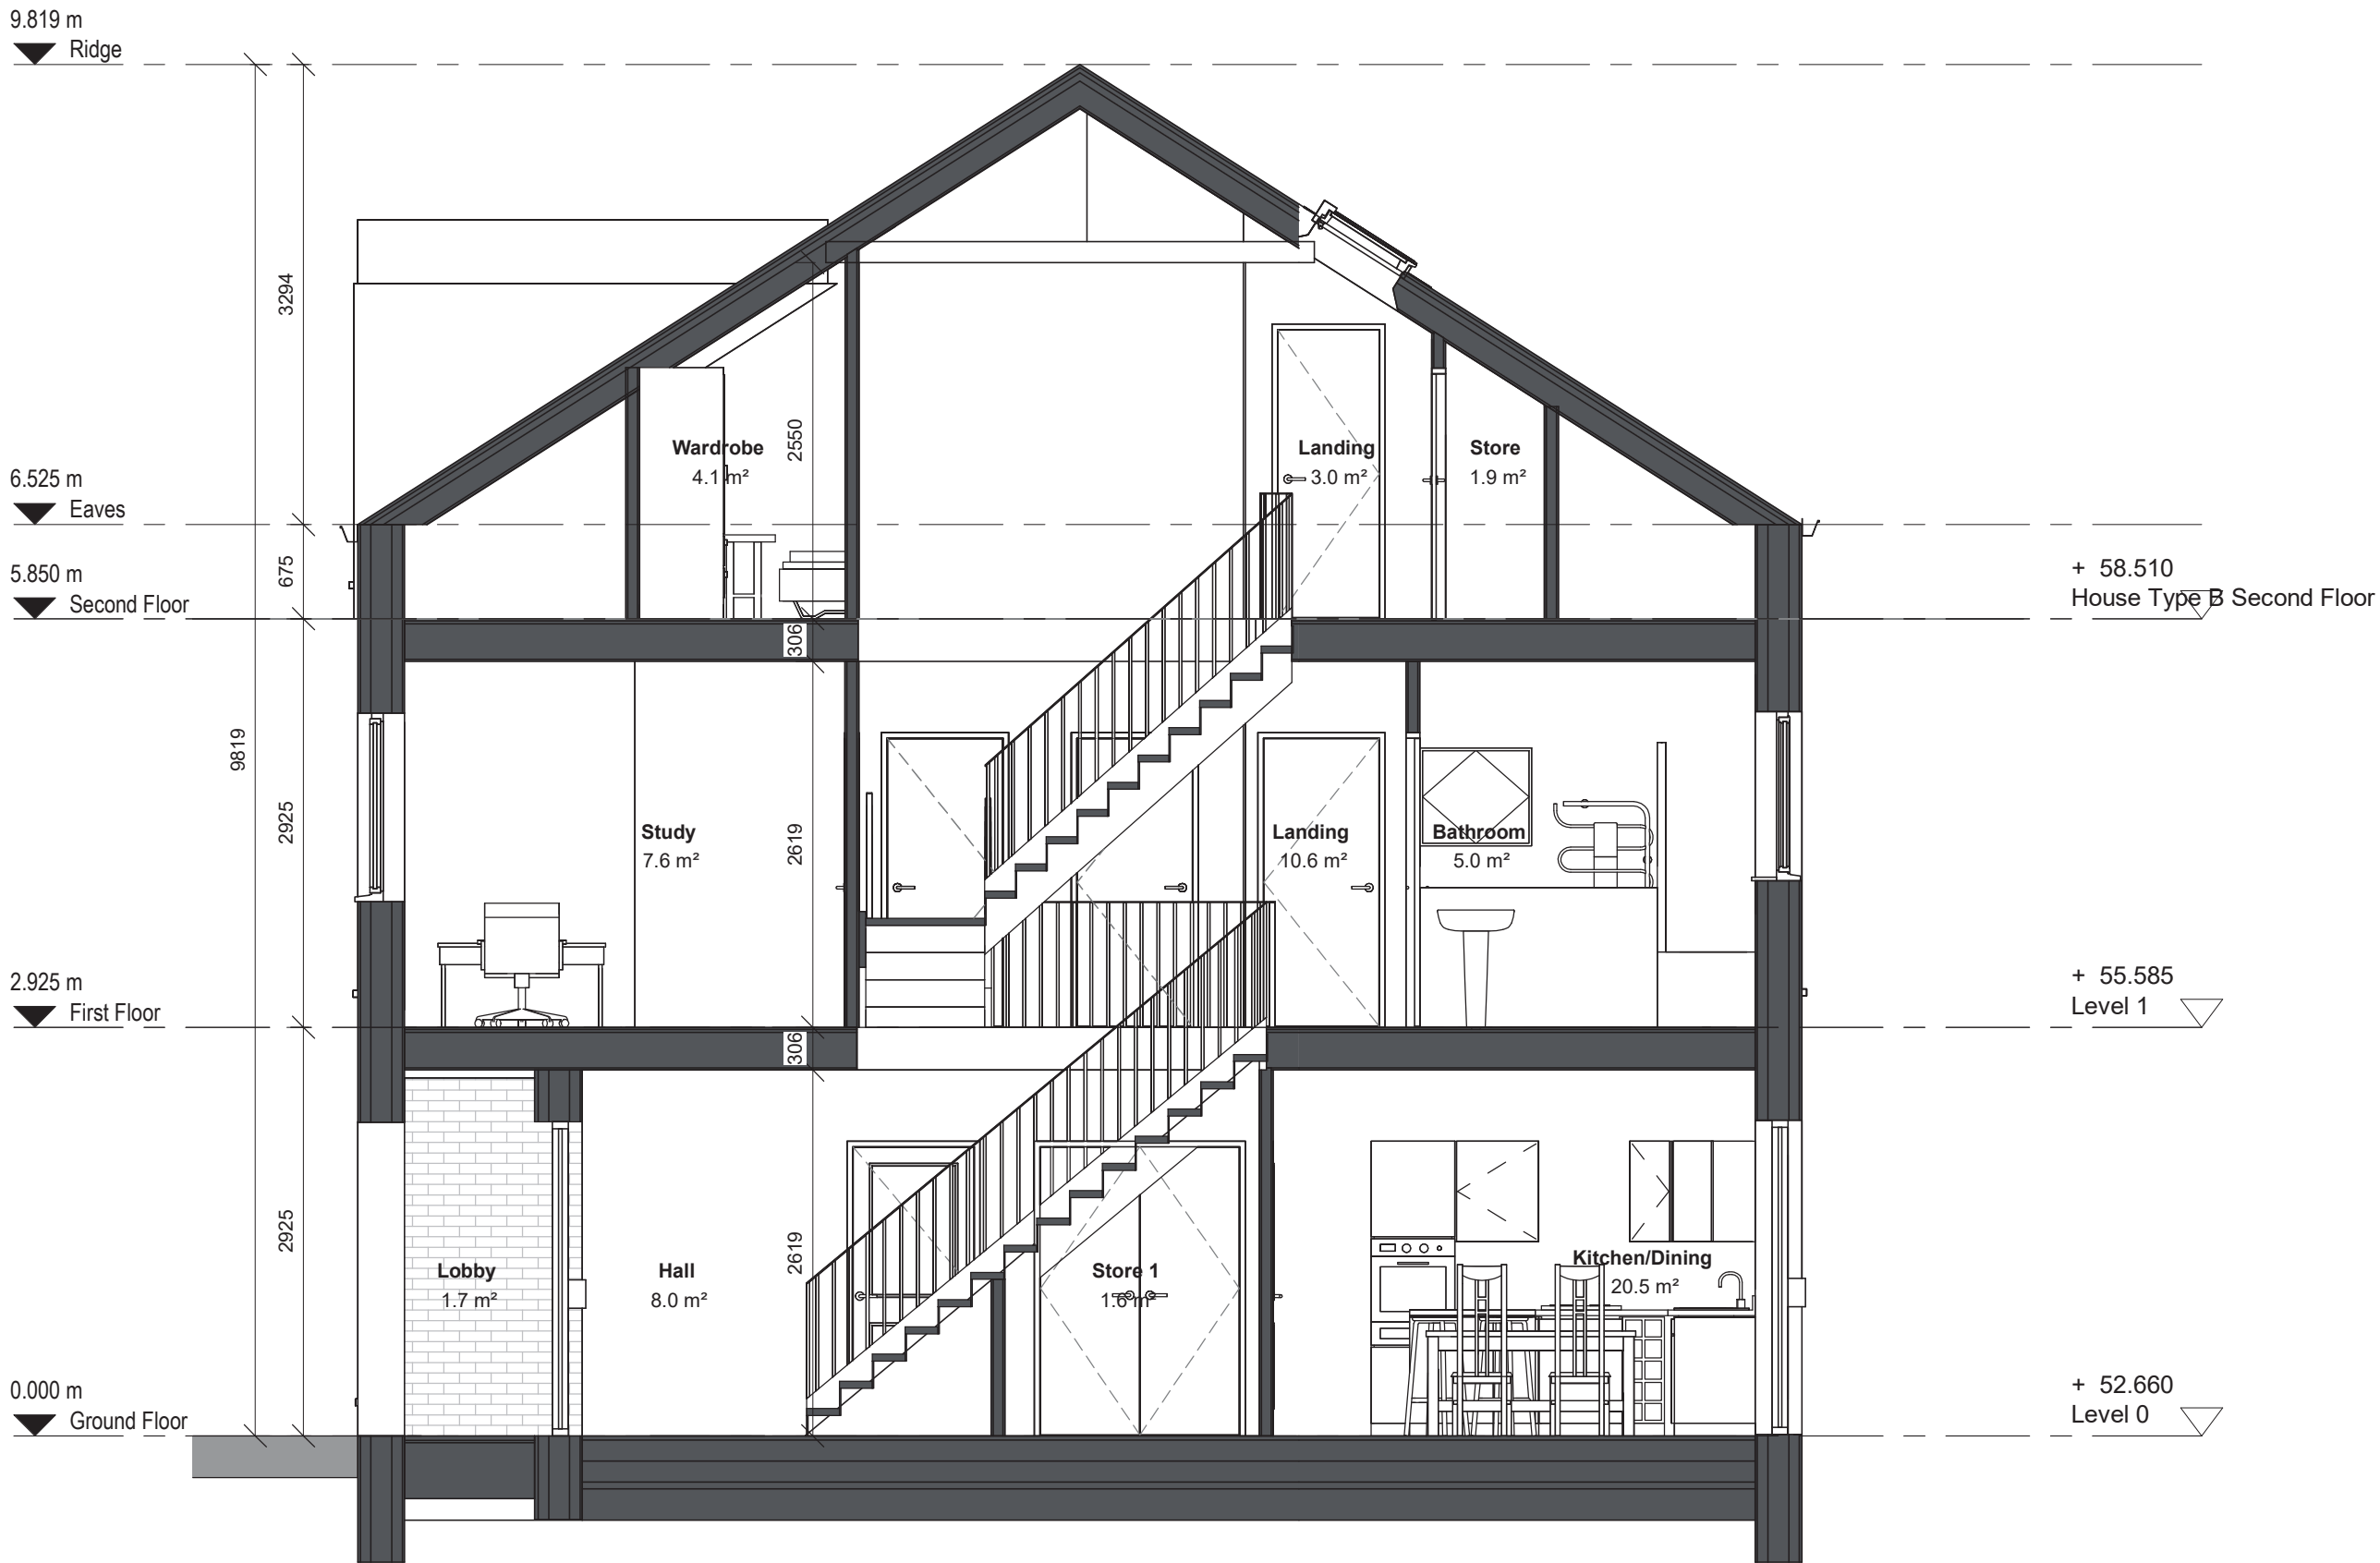

1 House Type C Section
1 : 50

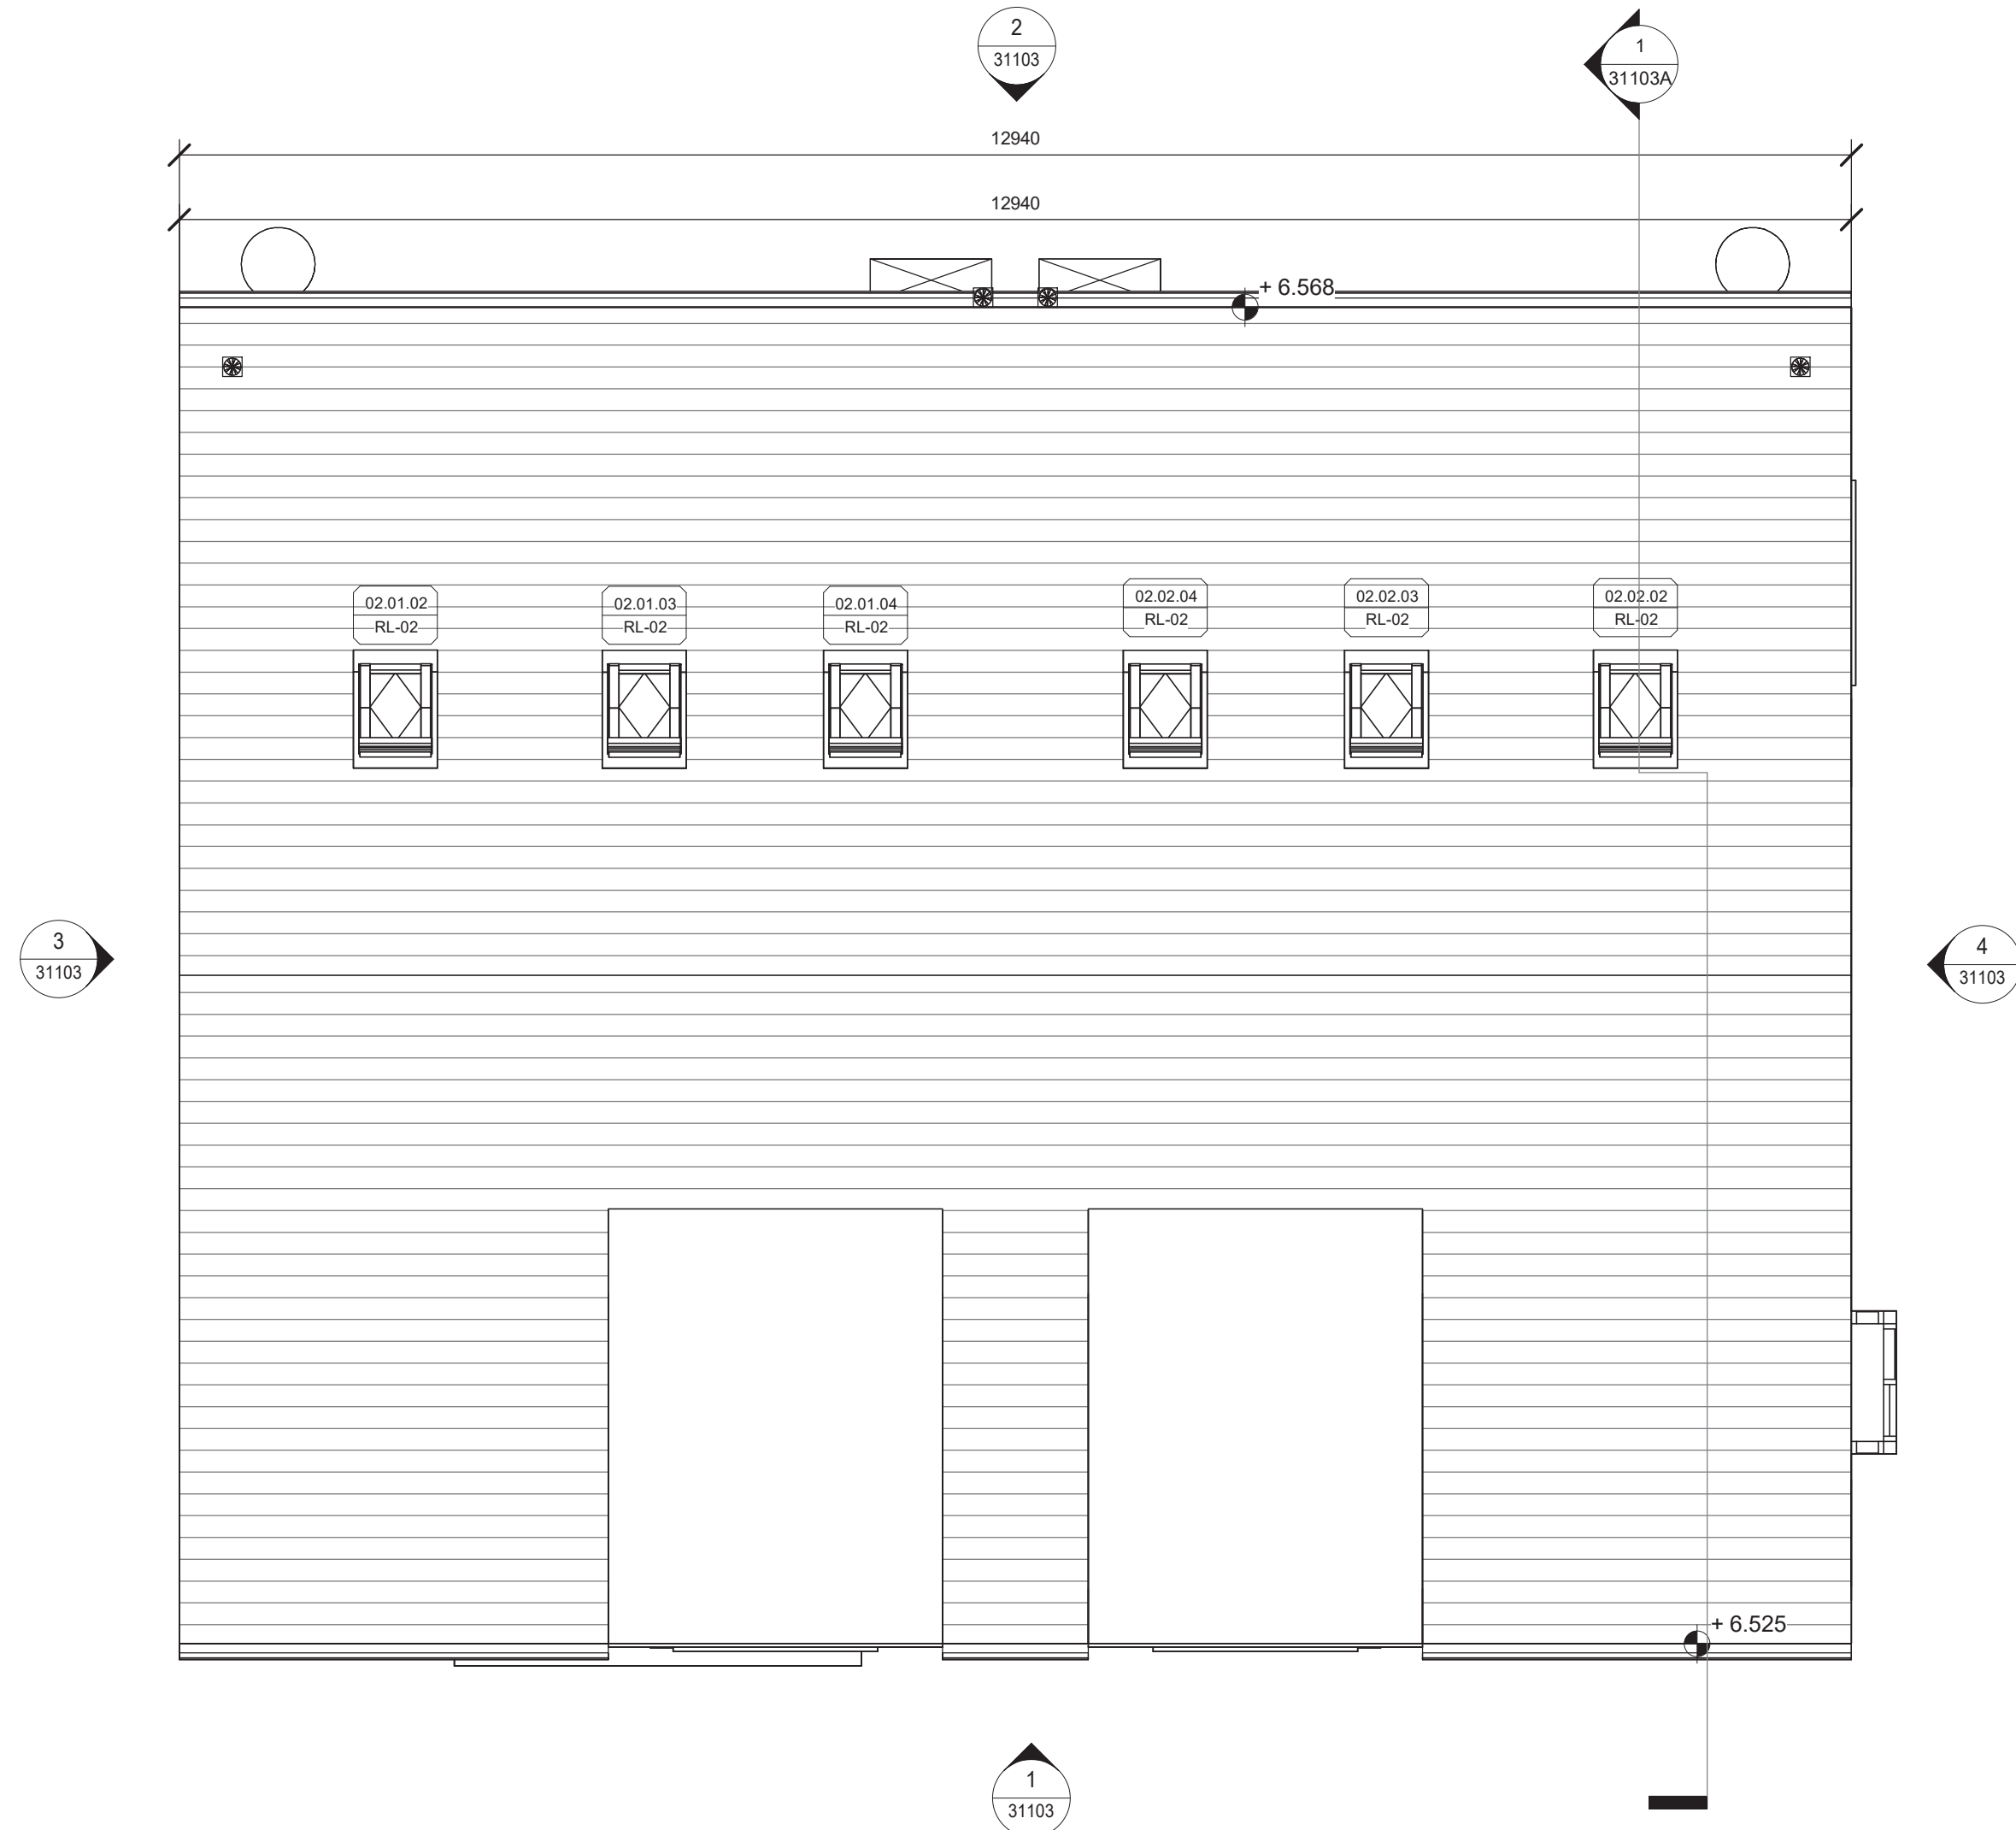

2 House Type C Roof Plan
1 : 50

- Notes:
- Drawings to be used in conjunction with all other Architectural / Structural & M&E Engineer's / Landscape Architects / Interior Designer's / Facade Specialist / Acoustic Consultant's drawings, specifications and installation requirements. Refer to NBS specification for full information on manufacturers instruction.
 - Do not scale from this drawing. Use figured dimensions in all cases. Verify dimensions on site and report any discrepancies to the Architects immediately.
 - © THIS DRAWING IS COPYRIGHT AND MAY ONLY BE REPRODUCED WITH THE ARCHITECT'S PERMISSION.

Drawing Notes:

NOT FOR CONSTRUCTION

Rev	Description	Date	Drm
E	Updated to DD comments	26/05/26	AG
D	Revisions to house types	11/02/26	CL
C	Revisions to House Types	09/02/26	AG
B	Client Name Updated	11/06/25	AG
A	Planning Issue	04/06/25	AG

Crawford
Architecture
28-31 Market Street
Sligo, Co Sligo
F91 WK60
T: +353 71 930 0090
E: john@crawfordarchitecture.ie

Project:
Forrest Road
Swords,
Co. Dublin
Client:
Golden Port Homes Limited

Drawing Title: House Type C Section Proposed		
Job No 23039	Date 29/05/25	Scale@A1 1 : 50
Status S2 - Suitable for Information	Drawn By: AG	Checked By: JC
Purpose 3.0 Planning	Revision	Revision
Drawing Number 23039-CRA-CC-XX-DR-A-31113A	E	