





1 Duplex Front Elevation - Types 1, 2 & 3
1 : 100

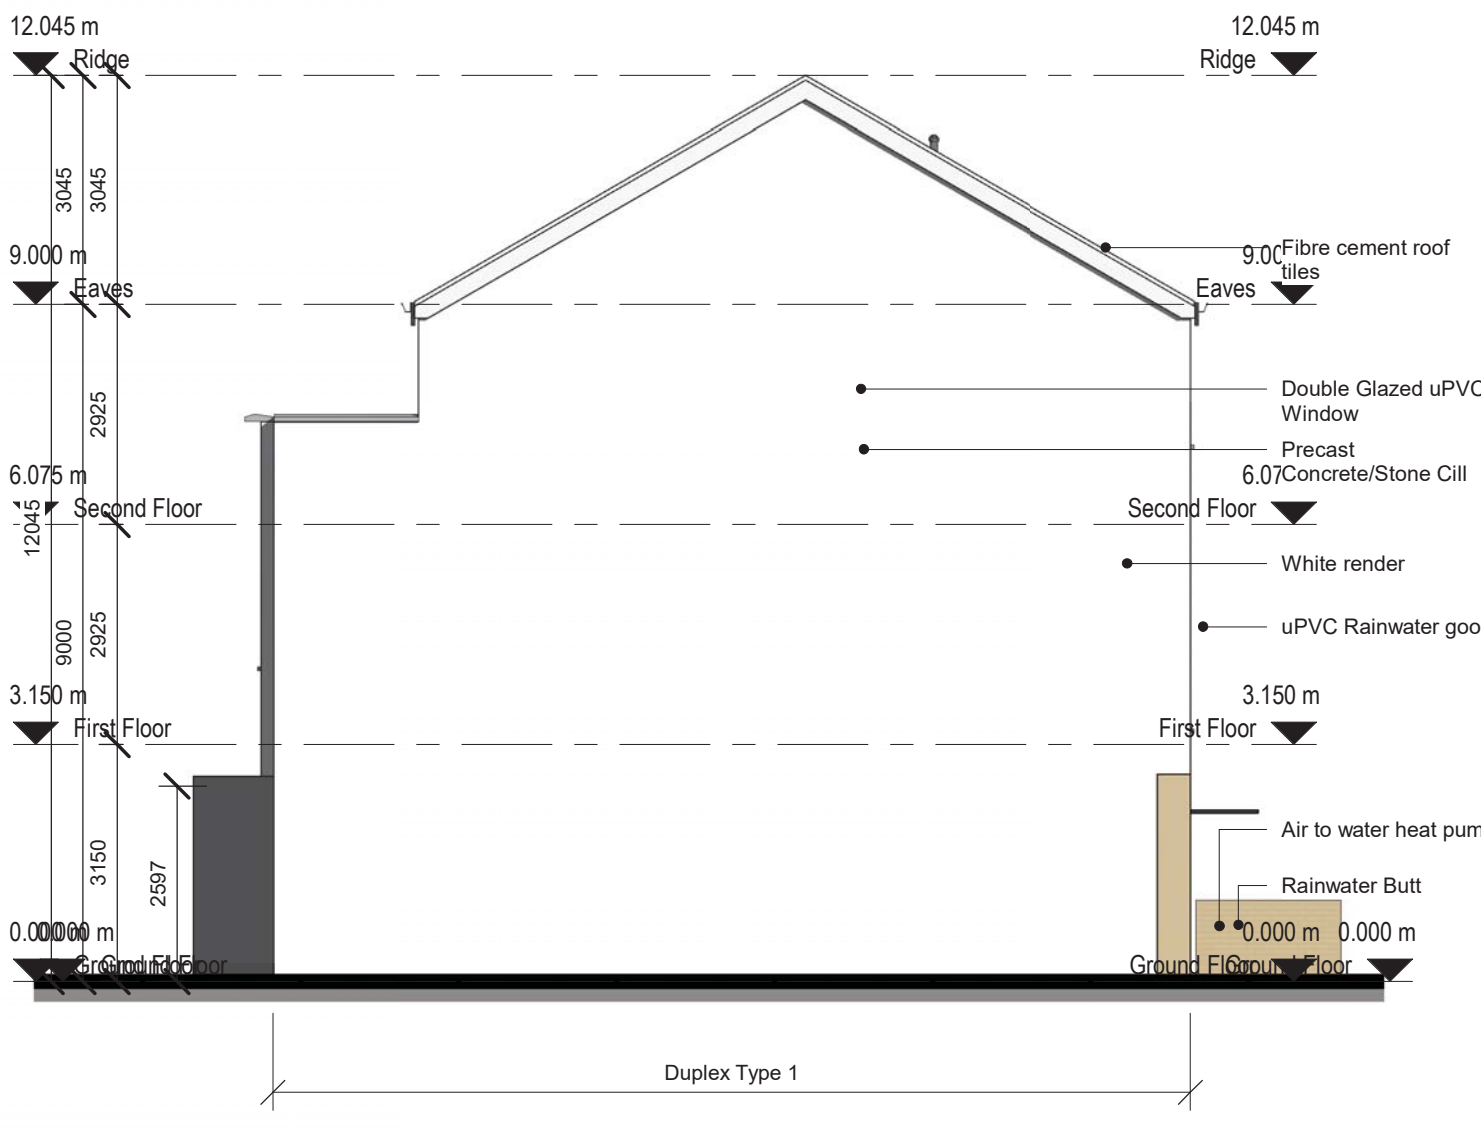


2 Duplex Side Elevation - Type 1
1 : 100




3 Duplex Rear Elevation - Types 1, 2 & 3
1 : 100

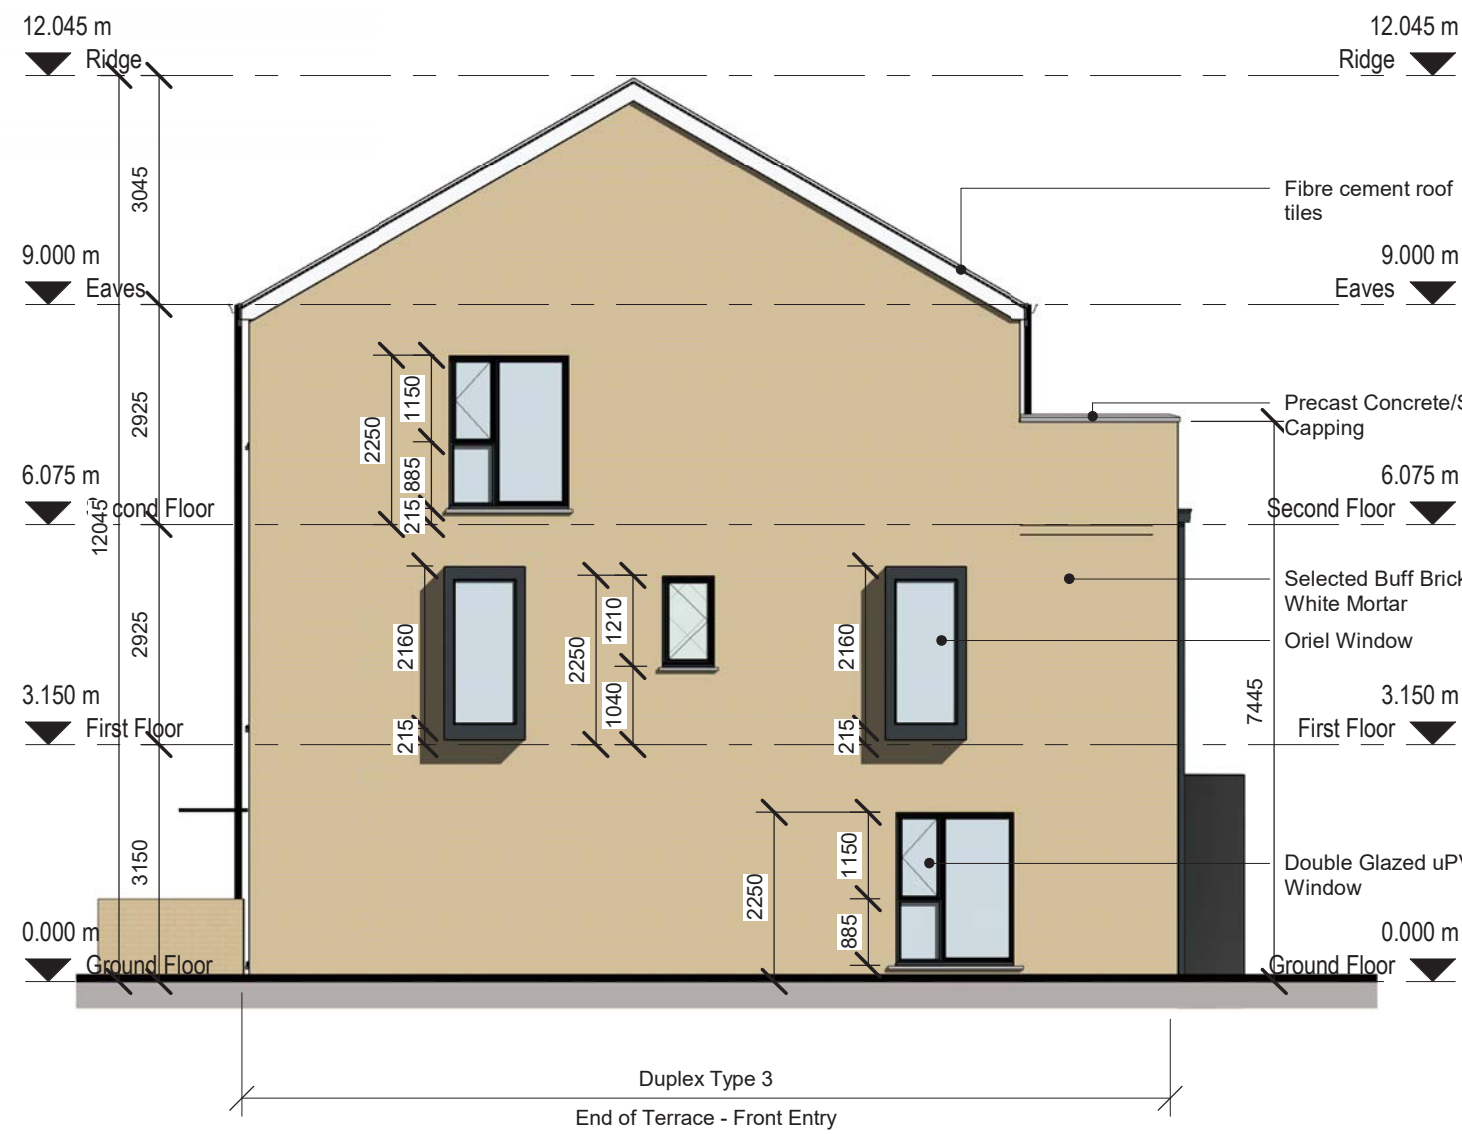

4 Duplex Side Elevation - Type 3
1 : 100

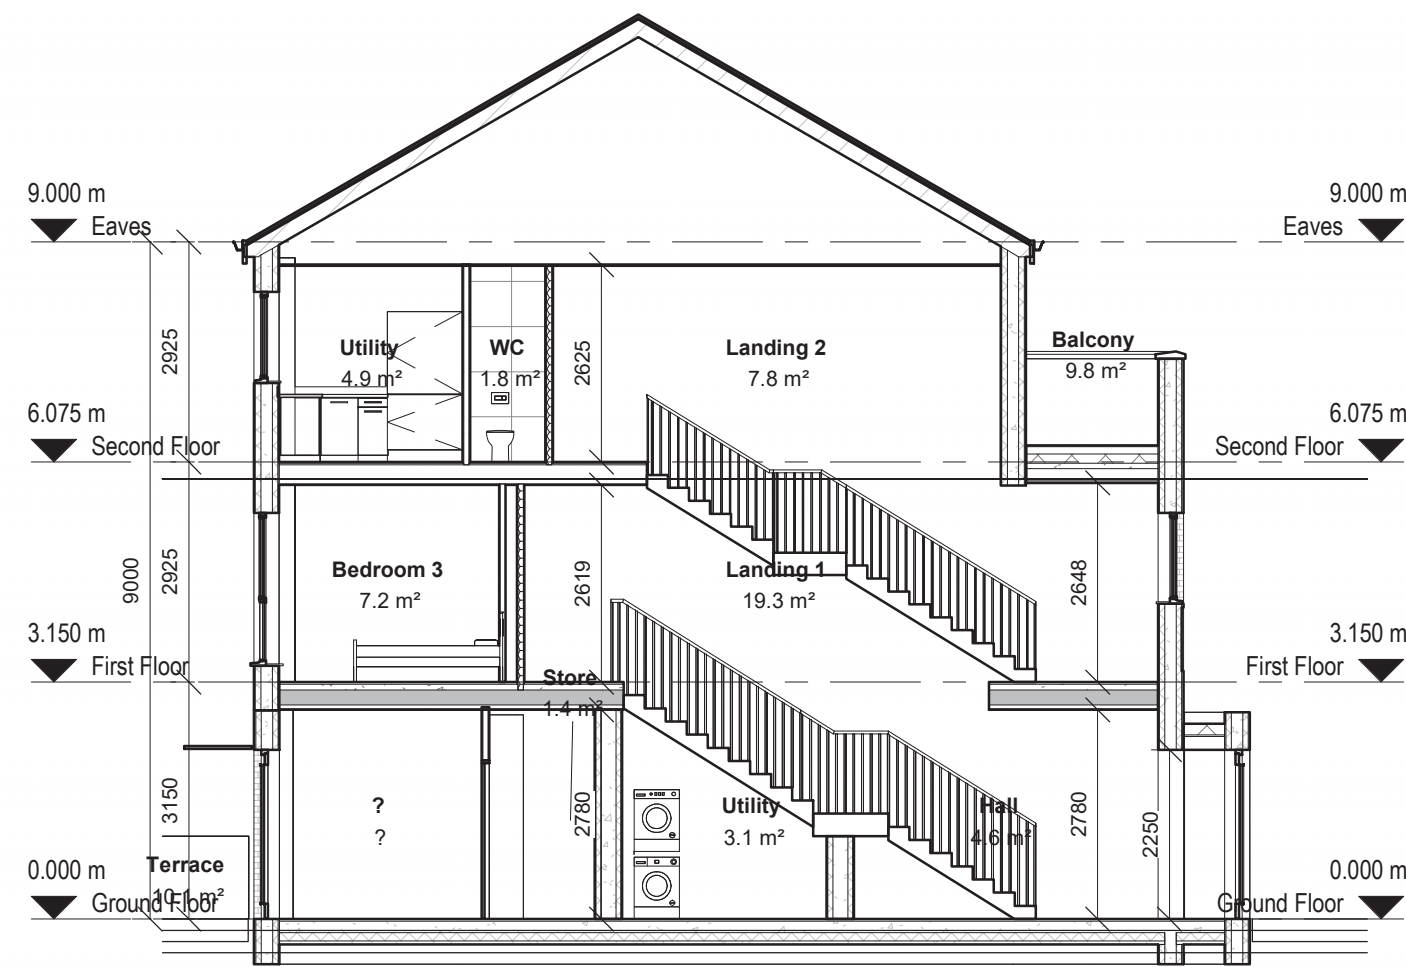

5 Duplex Section
1 : 100

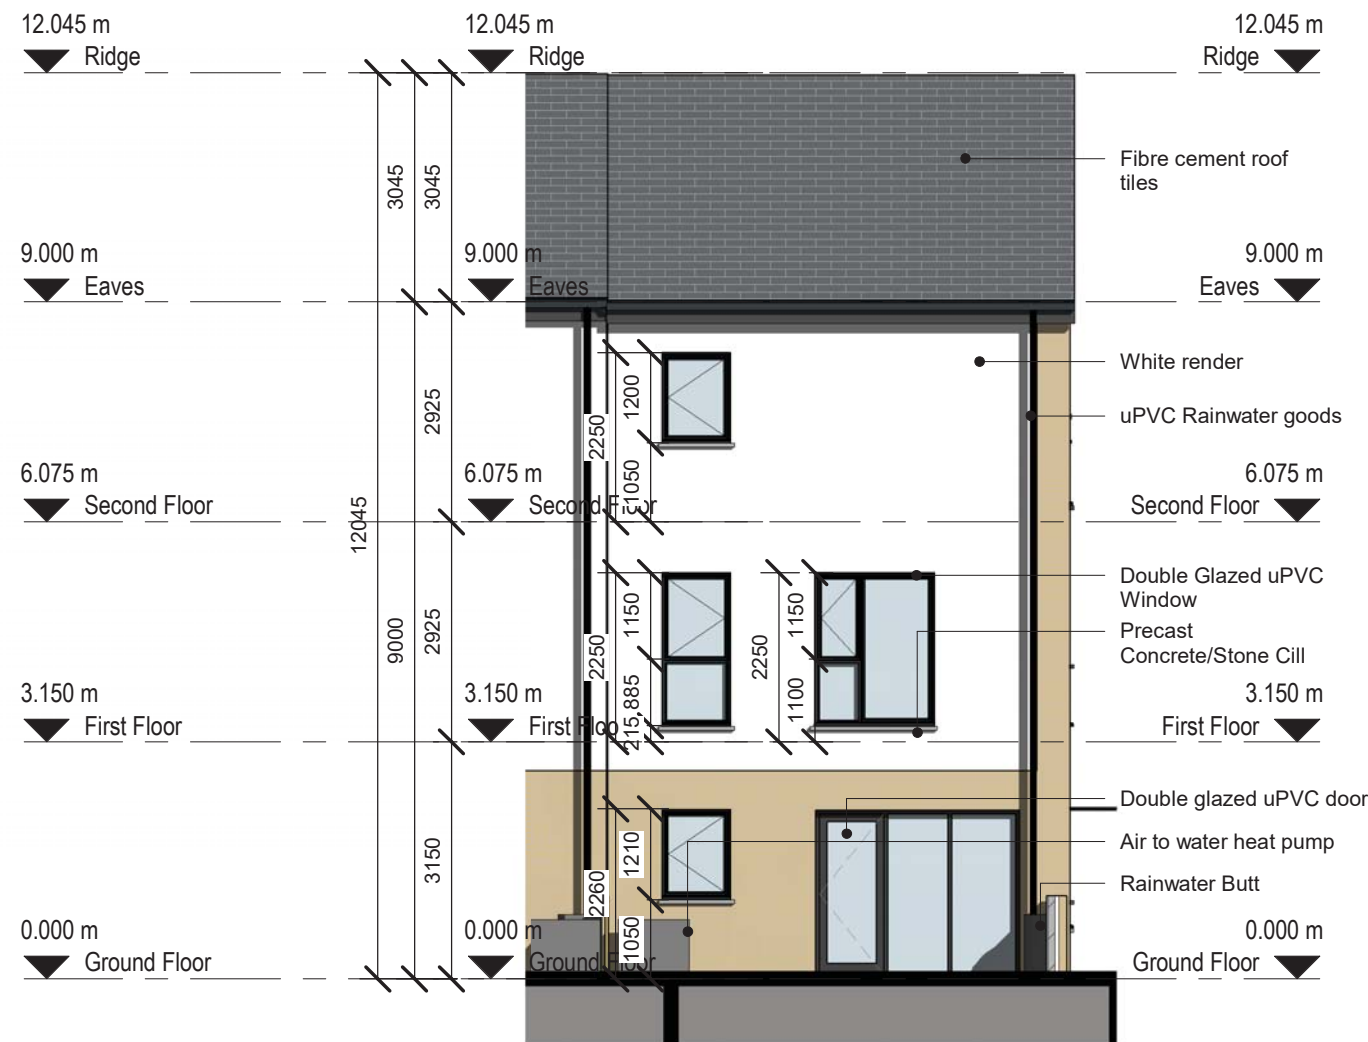

8 Duplex Rear Elevation - Type 3A
1 : 100



7 Duplex Side Elevation - Type 3A
1 : 100



6 Duplex Front Elevation - Type 3A
1 : 100

- Notes:
- Drawings to be used in conjunction with all other Architectural / Structural & M&E Engineer's / Landscape Architect's / Interior Designer's / Facade Specialist / Acoustic Consultant's drawings, specifications and installation requirements. Refer to NBS specification for full information on manufacturers instruction.
 - Do not scale from this drawing. Use figured dimensions in all cases. Verify dimensions on site and report any discrepancies to the Architects immediately.
 - © THIS DRAWING IS COPYRIGHT AND MAY ONLY BE REPRODUCED WITH THE ARCHITECT'S PERMISSION.

Drawing Notes:

NOT FOR CONSTRUCTION

Rev	Description	Date	Drn
G	Duplex 1 windows amended	15/06/26	AG
F	Windows amended	10/06/26	AG
E	Updated to DD comments	26/05/26	AG
D	Revisions to House Types	09/02/26	AG
C	FI Response	29/09/25	AG
B	Client Name Updated	11/06/25	AG
A	Planning Issue	04/06/25	AG

Crawford
Architecture

28-31 Market Street
Sligo, Co Sligo
F91 WKAO
T: +353 71 930 0090
E: john@crawfordarchitecture.ie

Project:
Forrest Road
Swords,
Co. Dublin

Client:
Golden Port Homes Limited

Drawing Title:
Duplex Elevations
Proposed

Job No 23039	Date 30/08/24	Scale@A1 1 : 100
Status S2 - Suitable for Information	Drawn By: AG	Checked By: JC
Purpose 3.0 Planning	Drawing Number 23039-CRA-DP-XX-DR-A-31119	Revision G