





1 Duplex Front Elevation - Types 1, 2 & 3
1 : 100

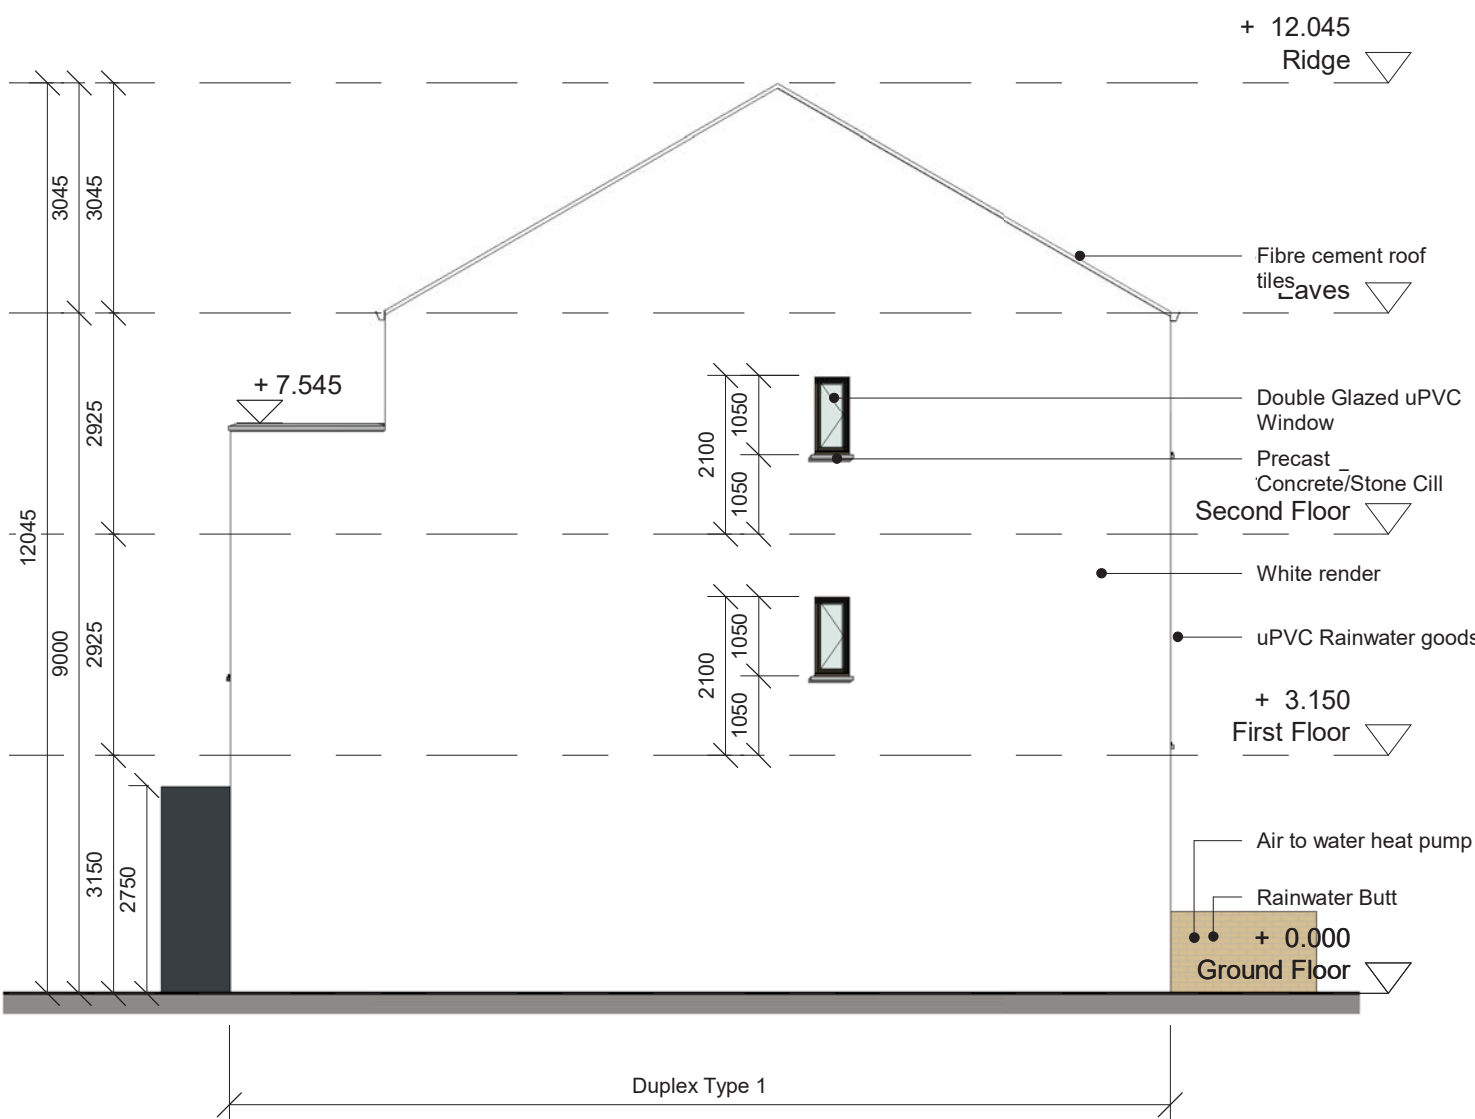


2 Duplex Side Elevation - Type 1
1 : 100



3 Duplex Rear Elevation - Types 1, 2 & 3
1 : 100

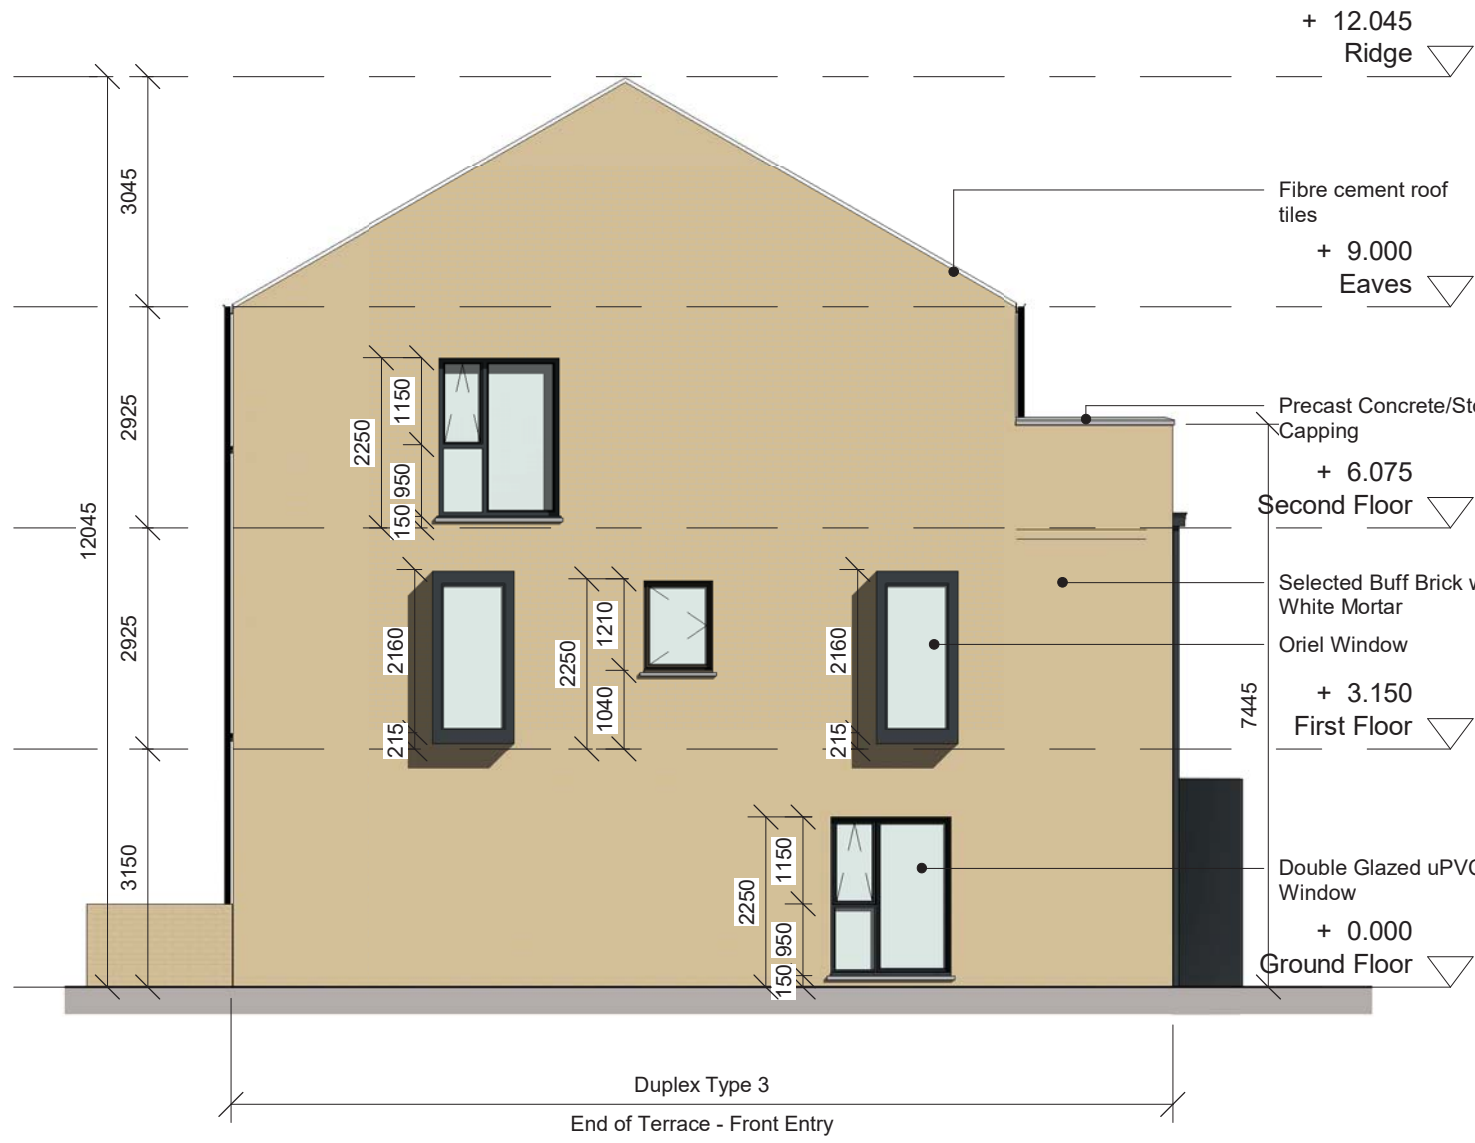

4 Duplex Side Elevation - Type 3
1 : 100

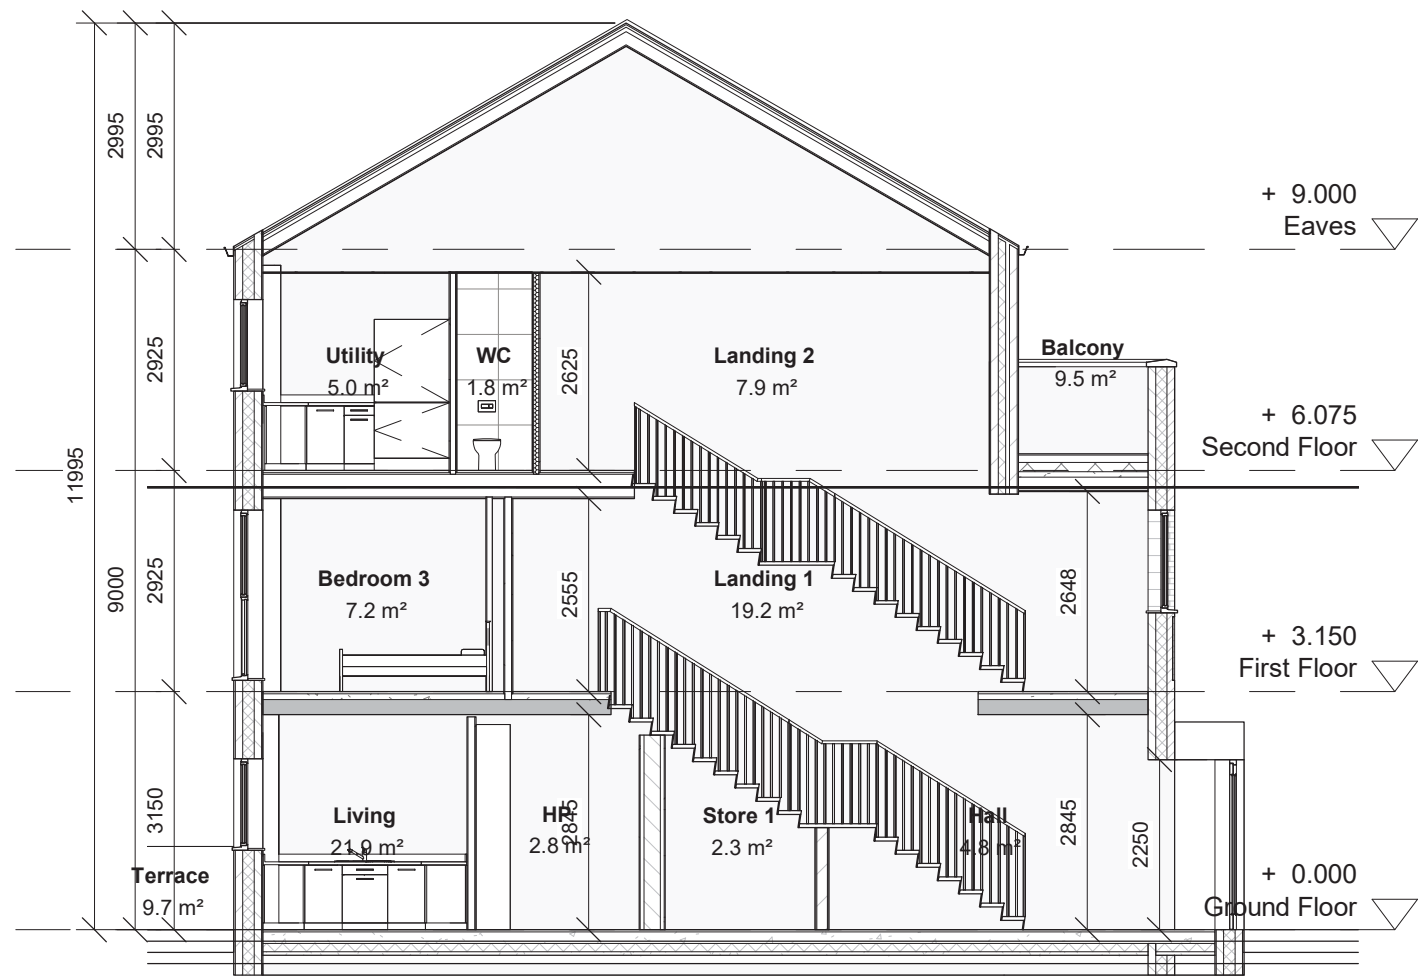

5 Duplex Section
1 : 100



8 Duplex Rear Elevation - Type 3A
1 : 100



7 Duplex Side Elevation - Type 3A
1 : 100



6 Duplex Front Elevation - Type 3A
1 : 100

Notes:
DO NOT SCALE FROM THIS DRAWING. USE FIGURED DIMENSIONS IN ALL CASES. VERIFY DIMENSIONS ON SITE AND REPORT ANY DISCREPANCIES TO THE ARCHITECTS IMMEDIATELY. THIS DRAWING TO BE READ IN CONJUNCTION WITH THE ARCHITECTS SPECIFICATION. © THIS DRAWING IS COPYRIGHT AND MAY ONLY BE REPRODUCED WITH THE ARCHITECTS PERMISSION.

Drawing Notes:

NOT FOR CONSTRUCTION

C	FI Response	29/09/25	AG
B	Client Name Updated	11/06/25	AG
A	Planning Issue	04/06/25	AG
Rev	Description	Date	Dm

Crawford
Architecture
The Building Block
Bridge Street, Sligo
F91 XY2N
T: +353 71 930 0090
E: john@crawfordarchitecture.ie

Project:
Forrest Road
Swords,
Co. Dublin
Client:
Golden Port Homes Limited

Drawing Title: Duplex Elevations Permitted		
Job No 23039	Date 30/08/24	Scale@A1 1 : 100
Status S2 - Suitable for Information	Drawn By: AG	Checked By: JC
Purpose 3.0 Planning	Drawing Number 23039-CRA-DP-XX-DR-A-31109	Revision C