

**PROPOSED PUMPING ZONE A**  
**DESIGNED FOR 109 UNITS**  
**STORAGE FOR 24 HOURS IS 45m<sup>3</sup>**

**ALLOW 6x6x1.5 STORAGE = 54,**  
**ALLOWING 300mm FREEBOARD**  
**OVER THE MAX STORAGE LEVEL**


**PROPOSED FOUL & SURFACE WATER DRAINAGE LAYOUT**

SCALE @ A1: 1:1000  
 SCALE @ A3: 1:2000

**NOTES**

1. THIS DRAWING IS TO BE READ IN CONJUNCTION WITH ALL ENGINEERS & ARCHITECT'S DRAWINGS FIGURED DIMENSIONS ONLY (NOT SCALING) TO BE USED. WHERE A CONFLICT OF INFORMATION EXISTS OR IF IN ANY DOUBT - 'ASK'.
2. CONSULTANTS TO BE INFORMED IMMEDIATELY OF ANY DISCREPANCIES BEFORE WORK PROCEEDS.

**DRAINAGE LEGEND**

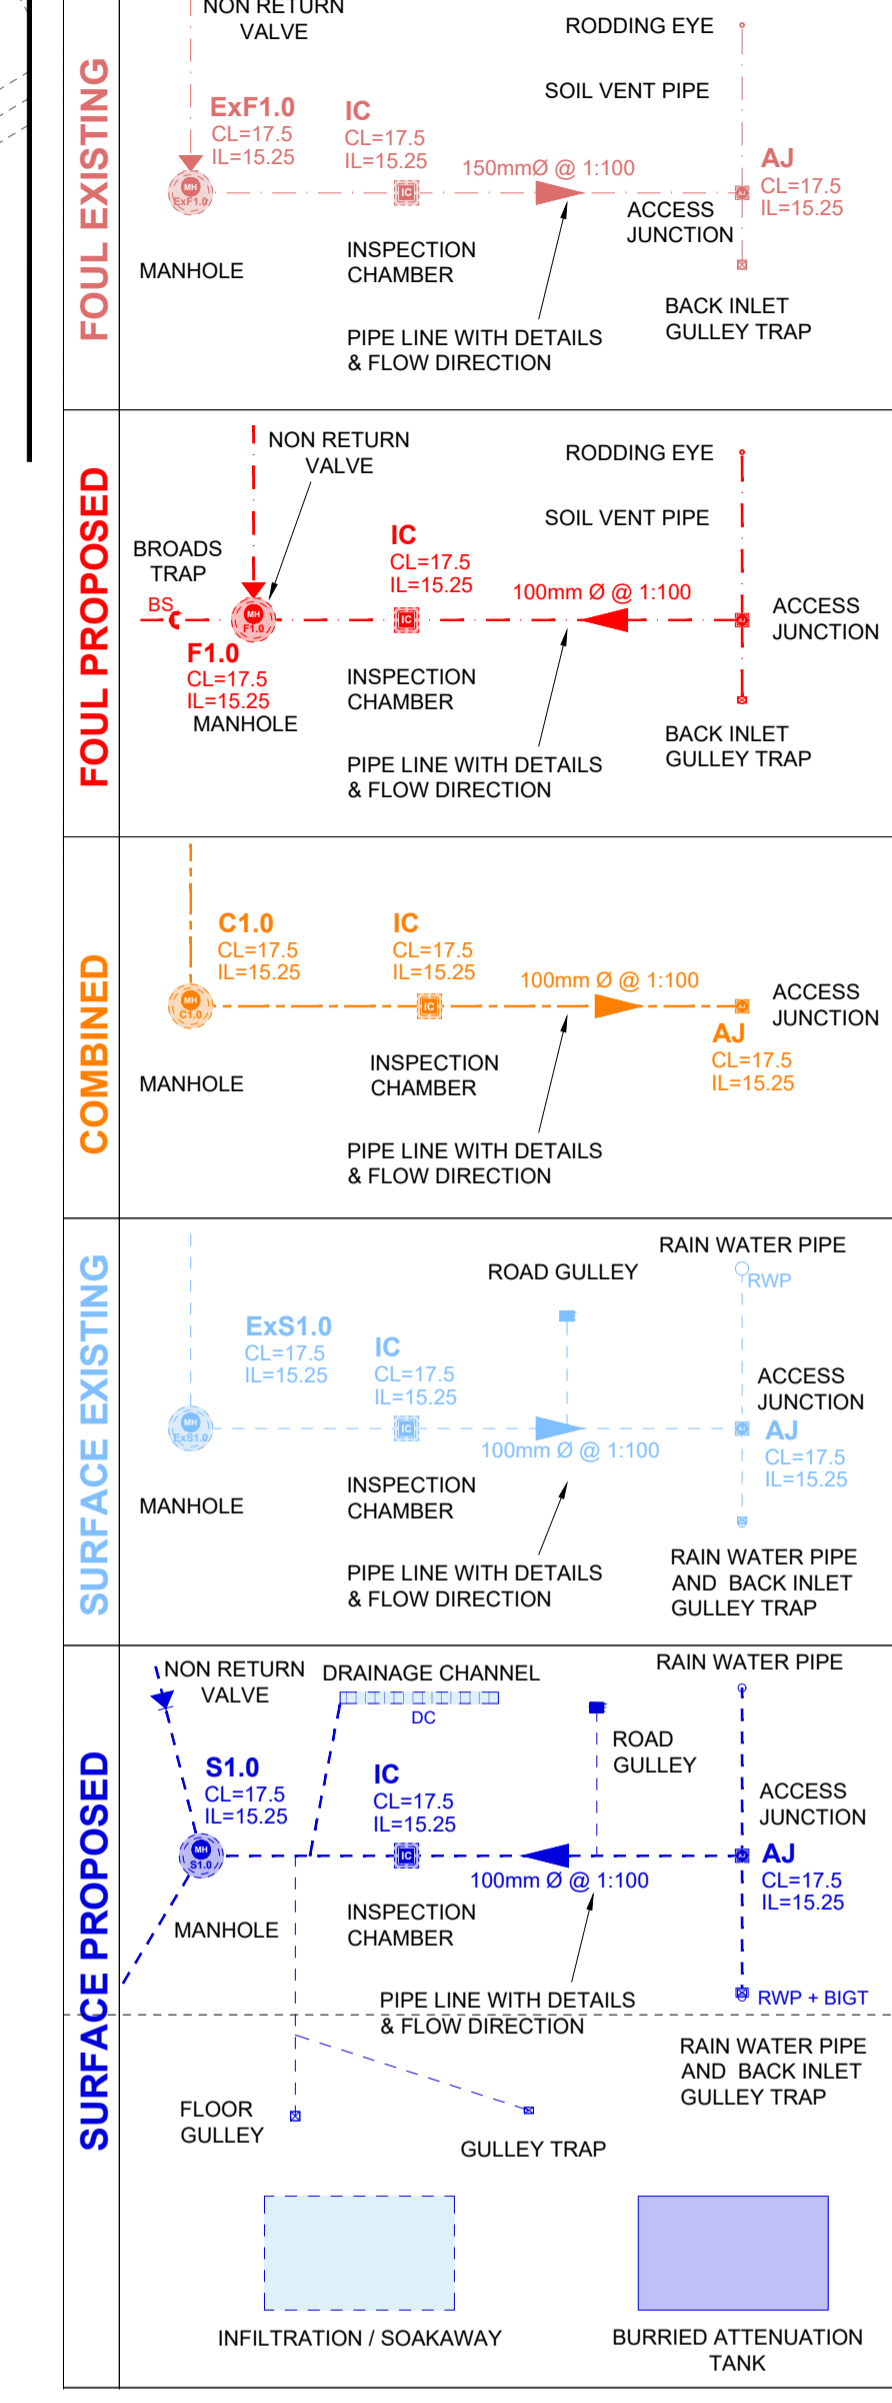

PL2	25.06.26	ISSUED FOR PLANNING	MA
PL1	05.06.26	ISSUED FOR PLANNING	MA
ISSUE	DATE	DESCRIPTION	BY

Project Engineer: ABIGAIL HARRIS Project Director: CIARAN KENNEDY

**BM STAGE**

**PLANNING**

**BM**  
 DUBLIN OFFICE:  
 Sandwith House, 52-54 Lower Sandwith Street, Dublin 2, Ireland.  
 Tel: (01) 677 3200 Fax: (01) 677 3164  
 LONDON OFFICE:  
 5th Floor, Mill House, 8 Mill Street, London SE1 2BA, United Kingdom  
 Tel: (0044) 20 3750 3530

Consulting Engineers, Civil, Structural, Project Management. E-mail: bmce@bmce.ie Web: www.bmce.ie

**The Institution of Structural Engineers** **ACEI** **IFEC**

CLIENT  
**GOLDEN PORT HOMES LIMITED**

PROJECT TITLE  
**FOREST LITTLE ROAD GOLDENPORT**

BM PROJECT No.  
**24.183**

MODEL	REFERENCE	SUITABILITY	REVISION
-------	-----------	-------------	----------

DRAWING TITLE  
**PROPOSED FOUL & SURFACE WATER DRAINAGE LAYOUT**

DWG	DRAWING REFERENCE	STATUS	REVISION
	<b>FR-BMCE-ZZ-ZZ-DR-C-13201</b>		<b>PL2</b>