
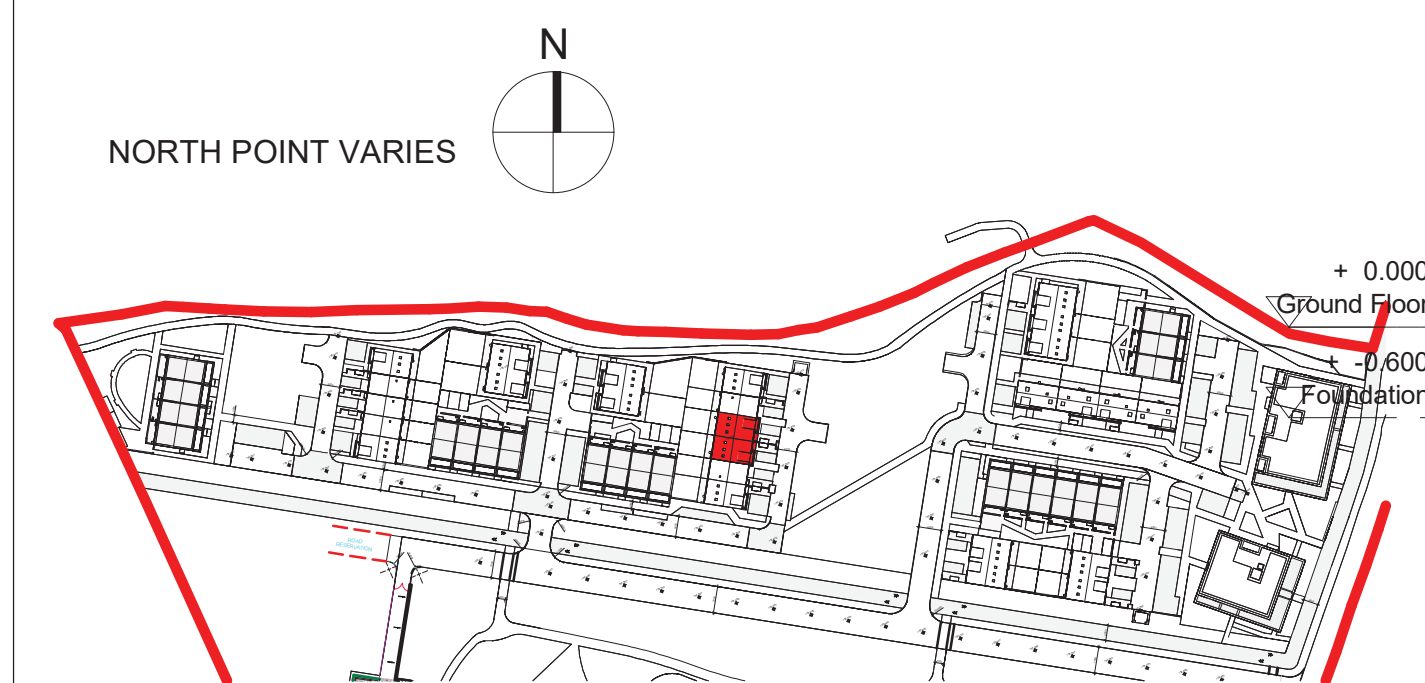
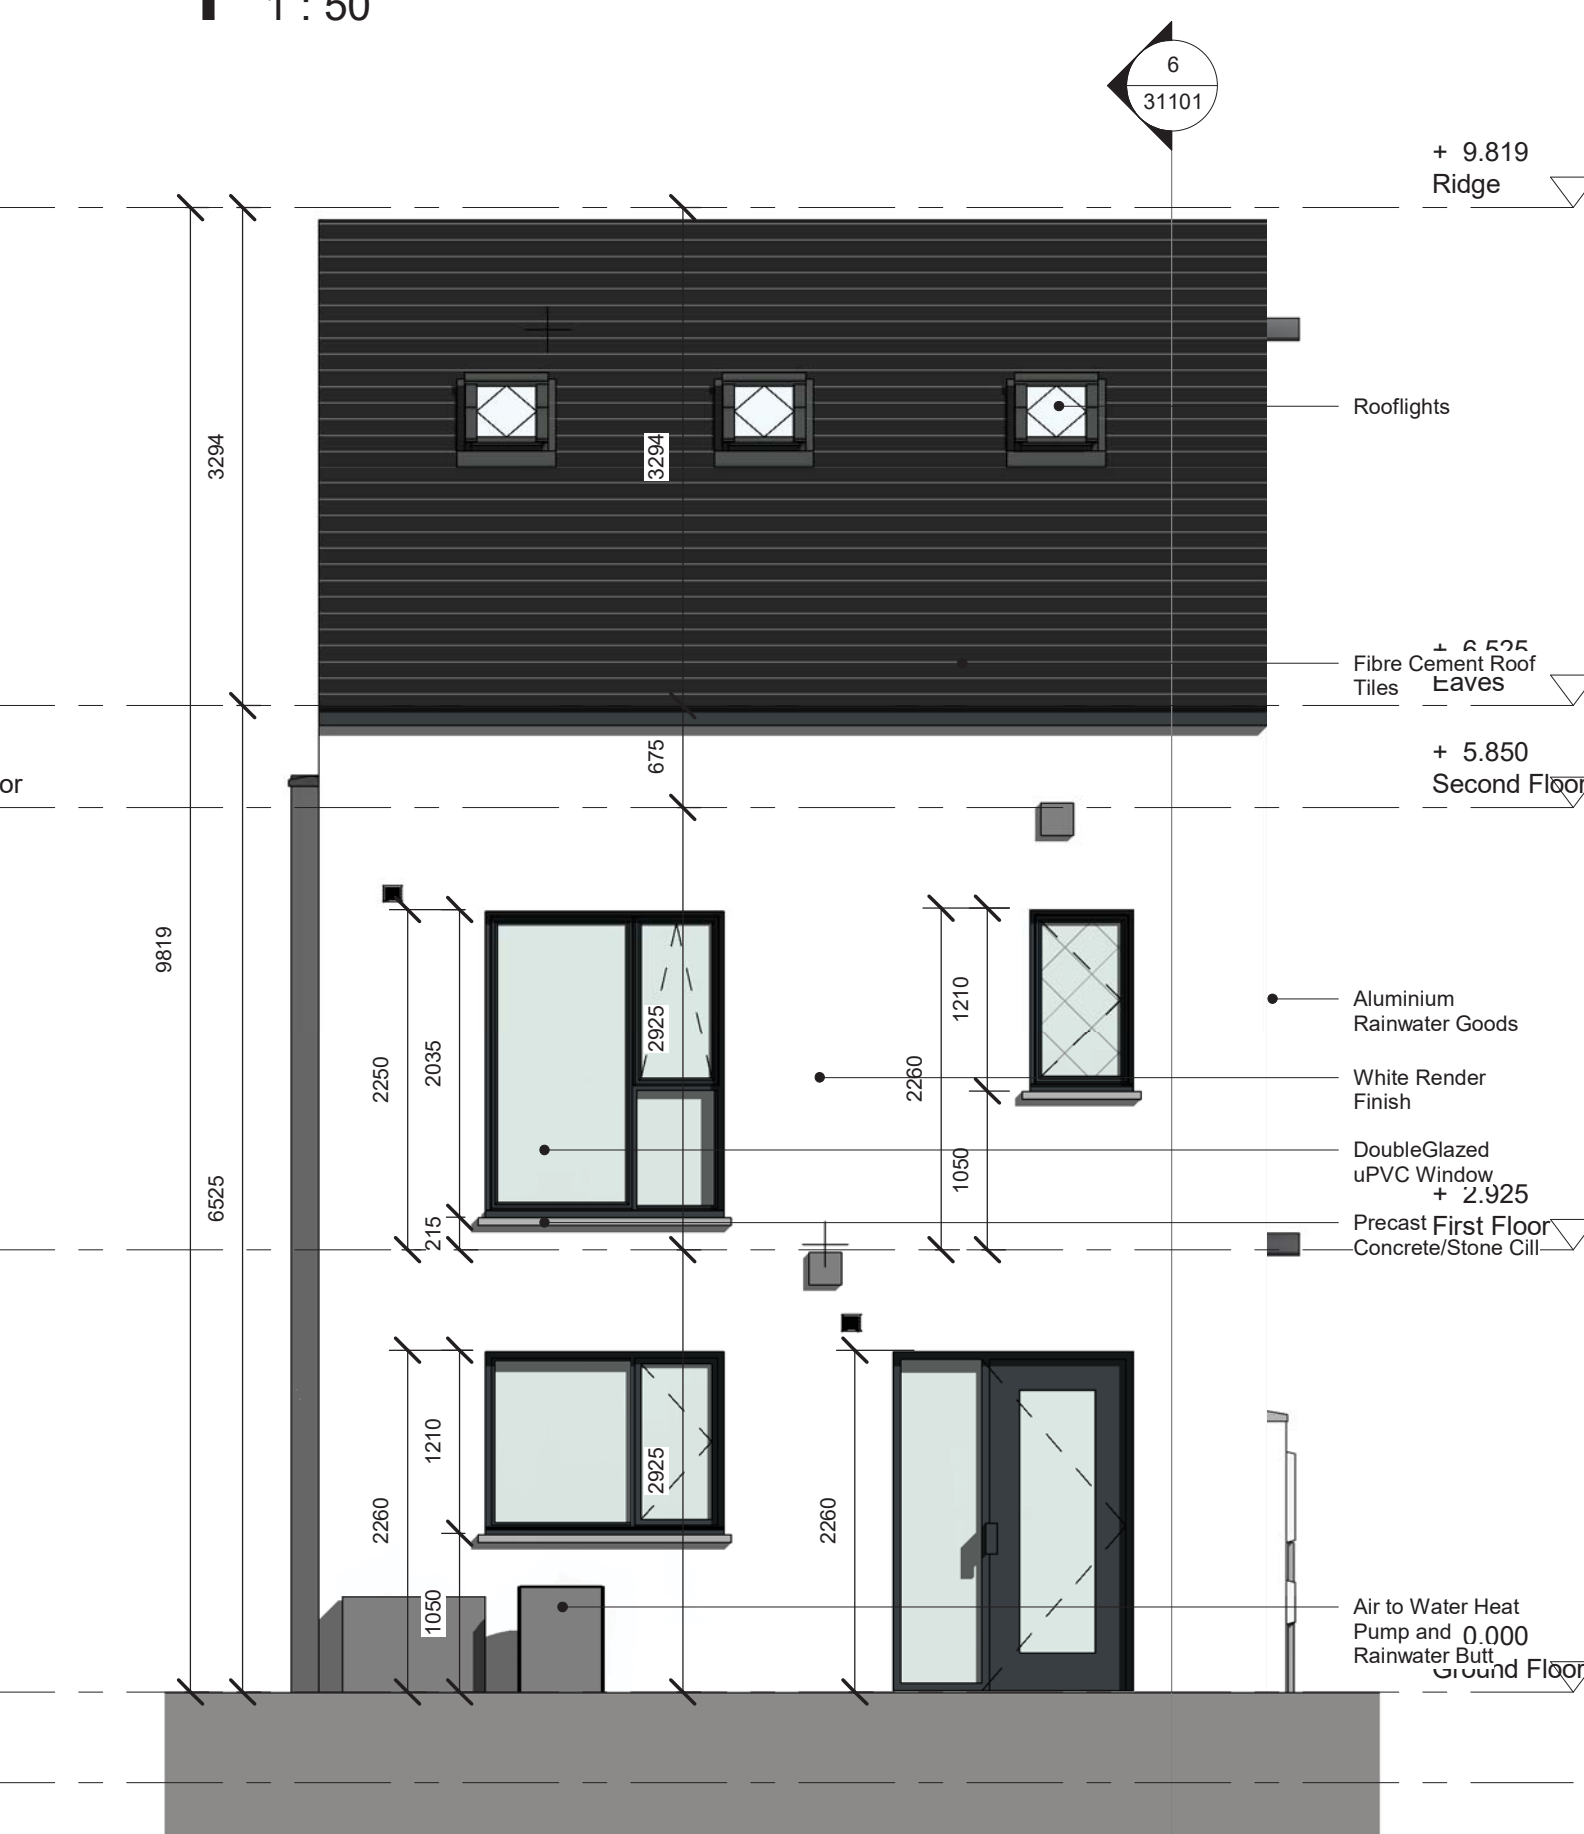
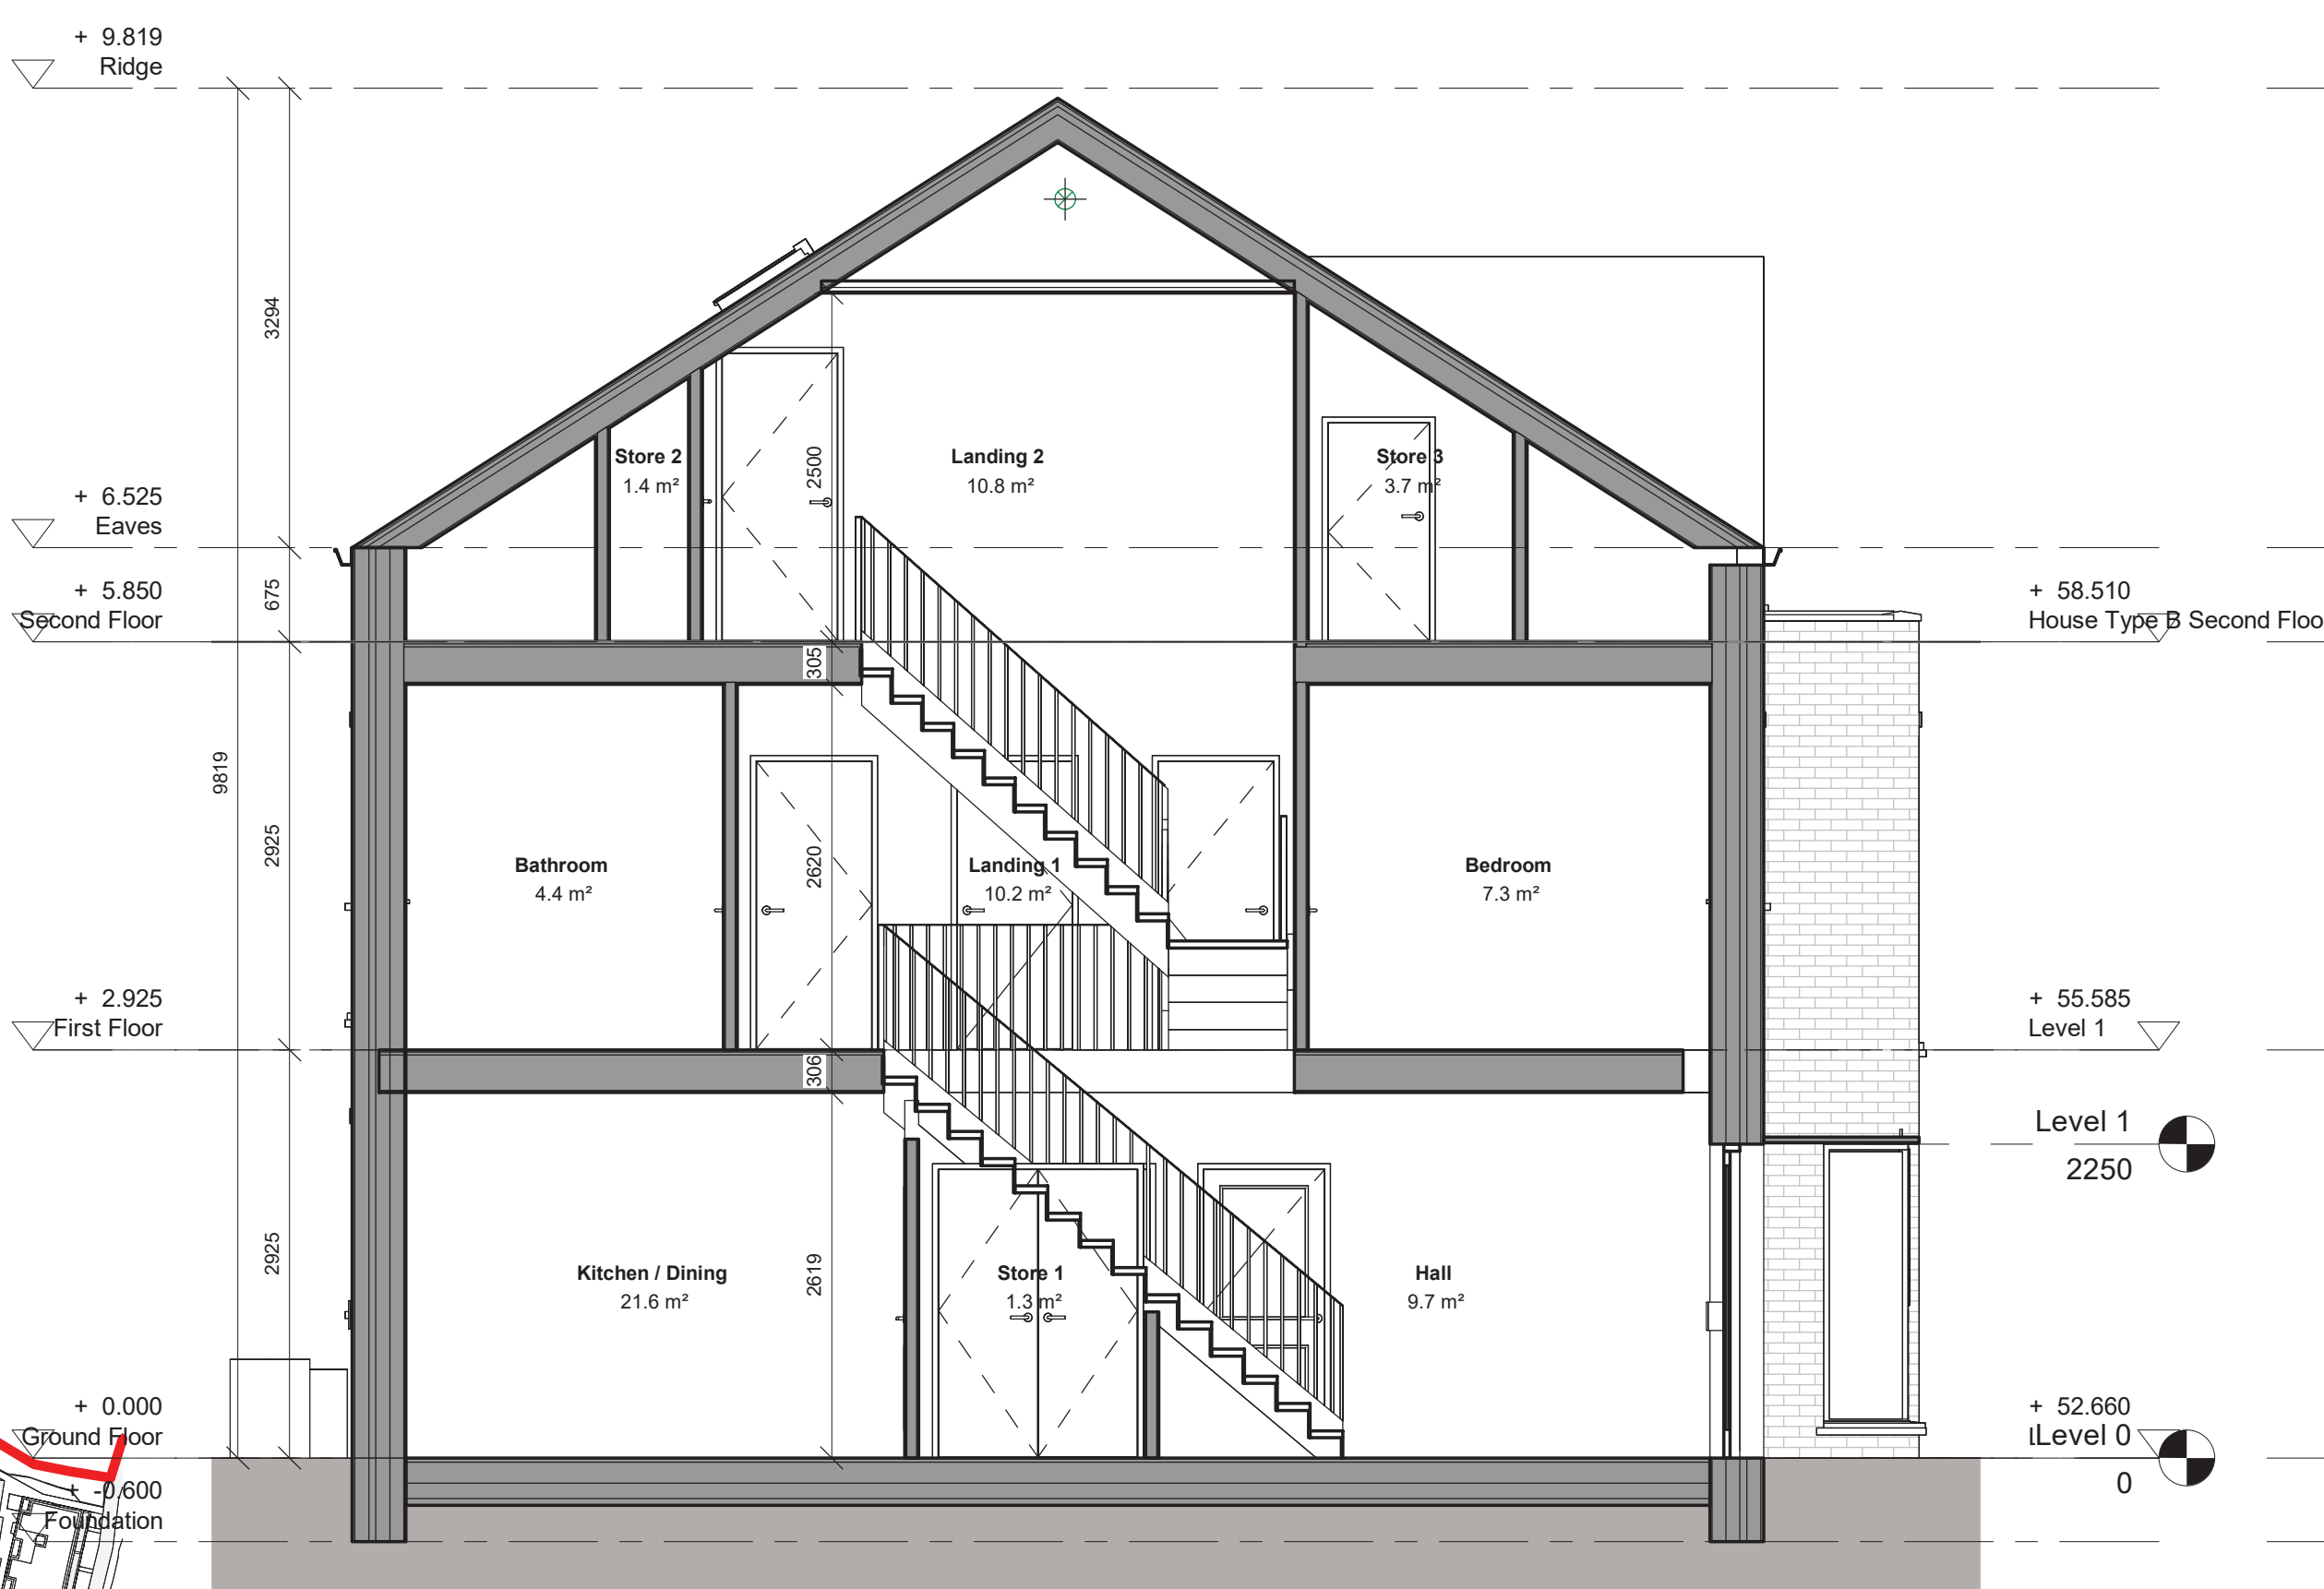
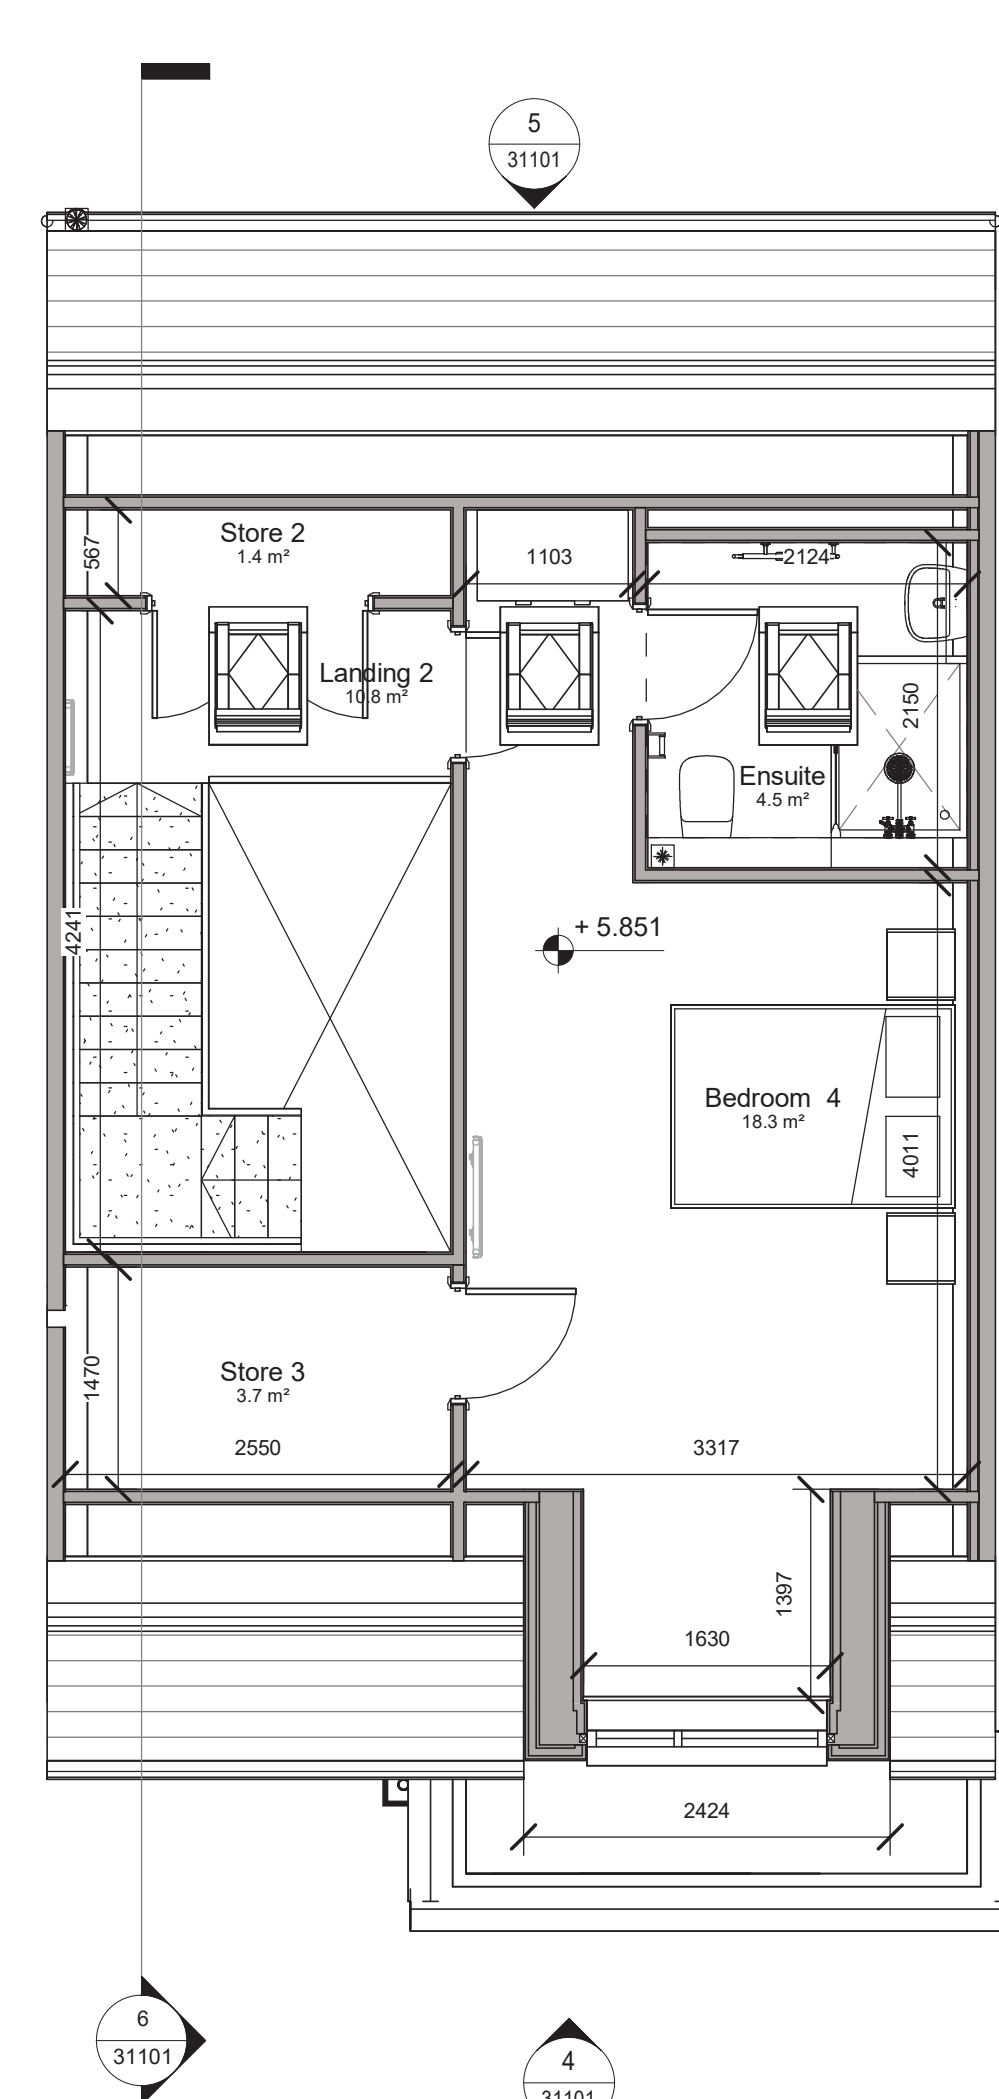
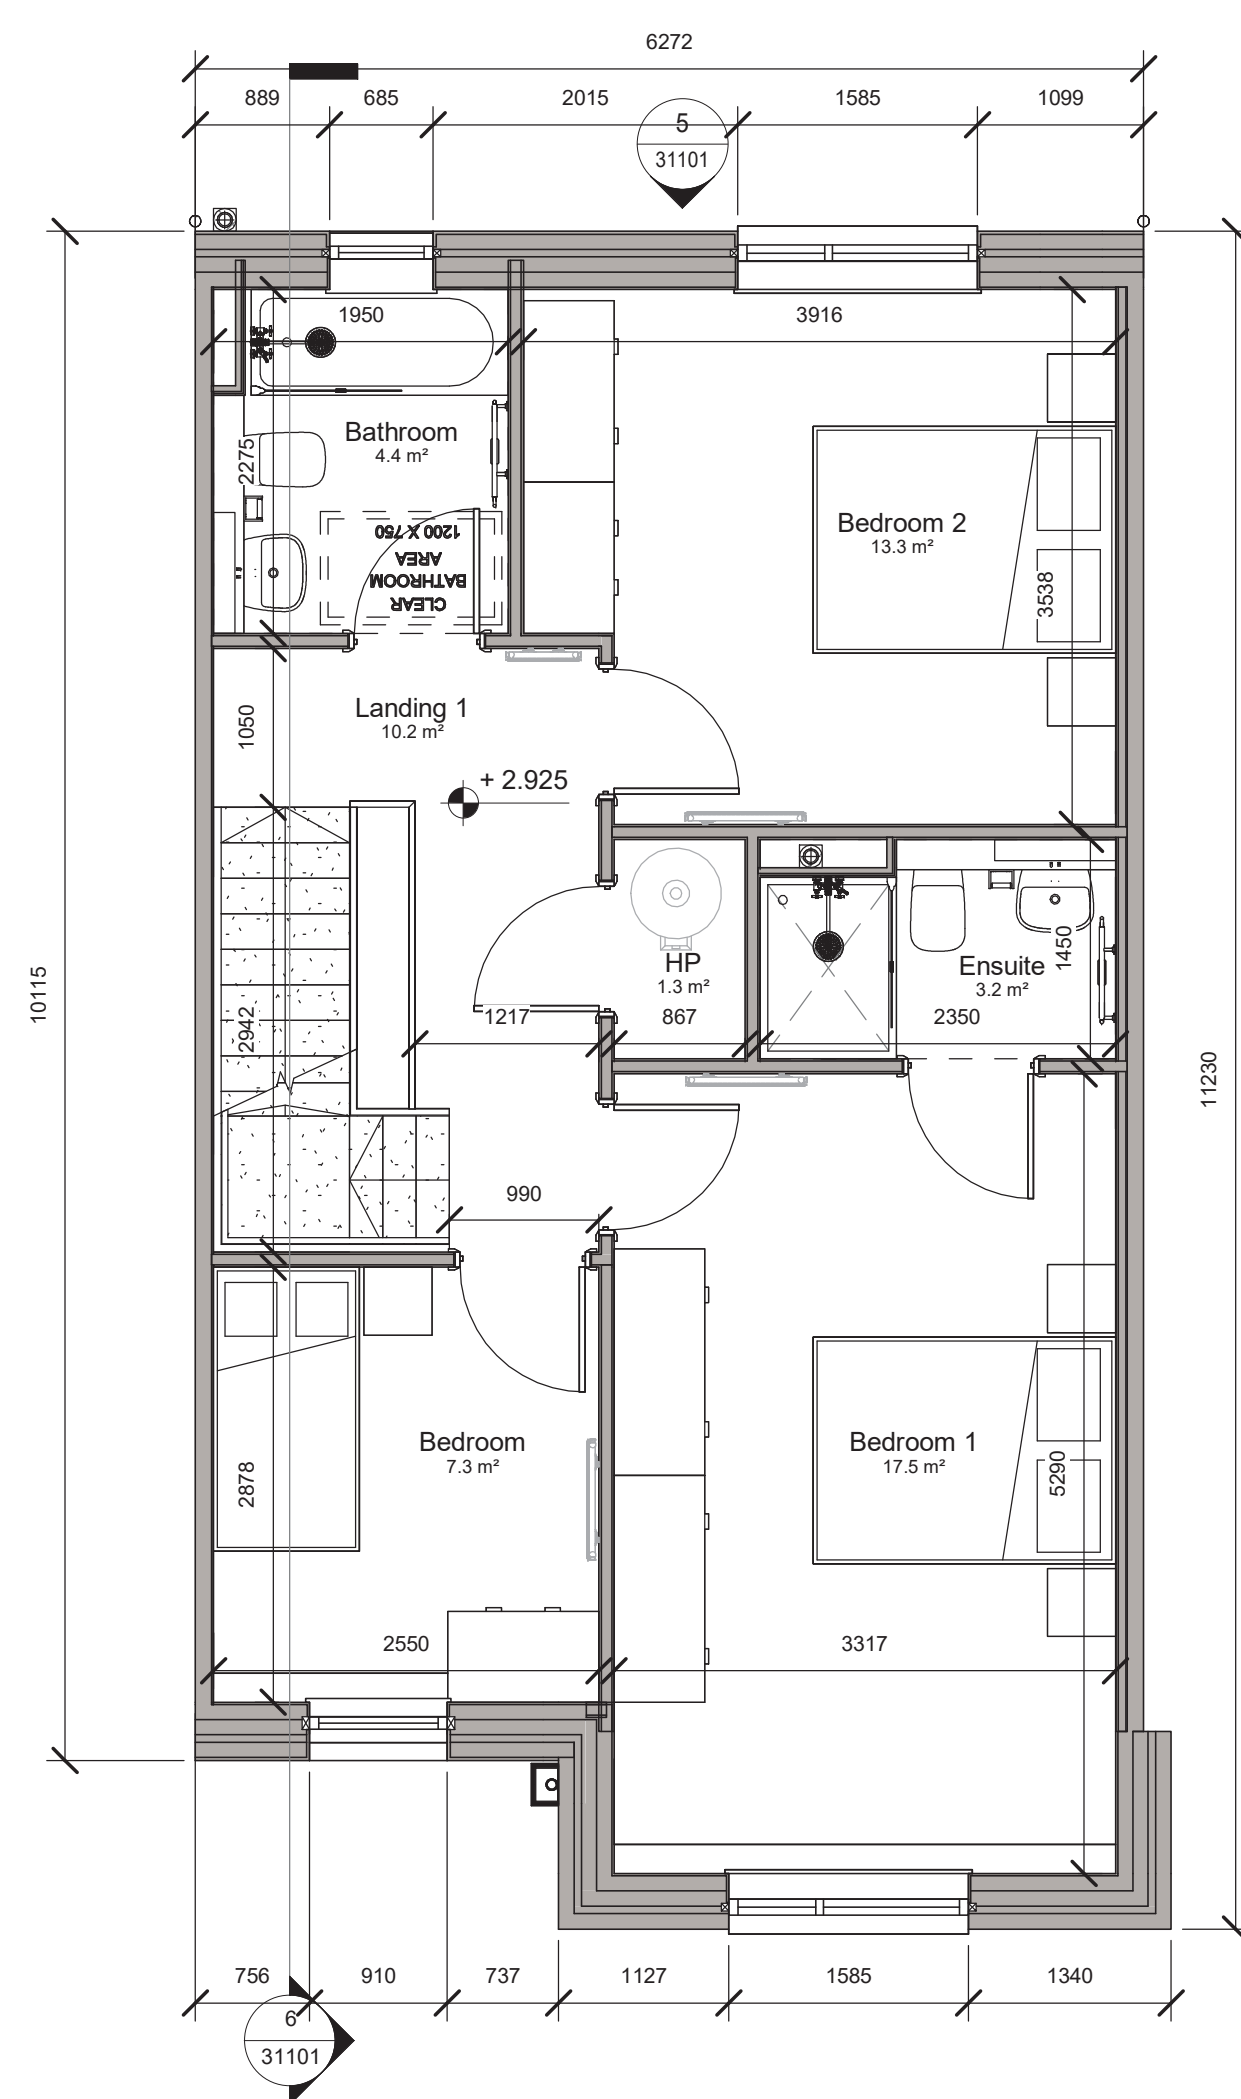


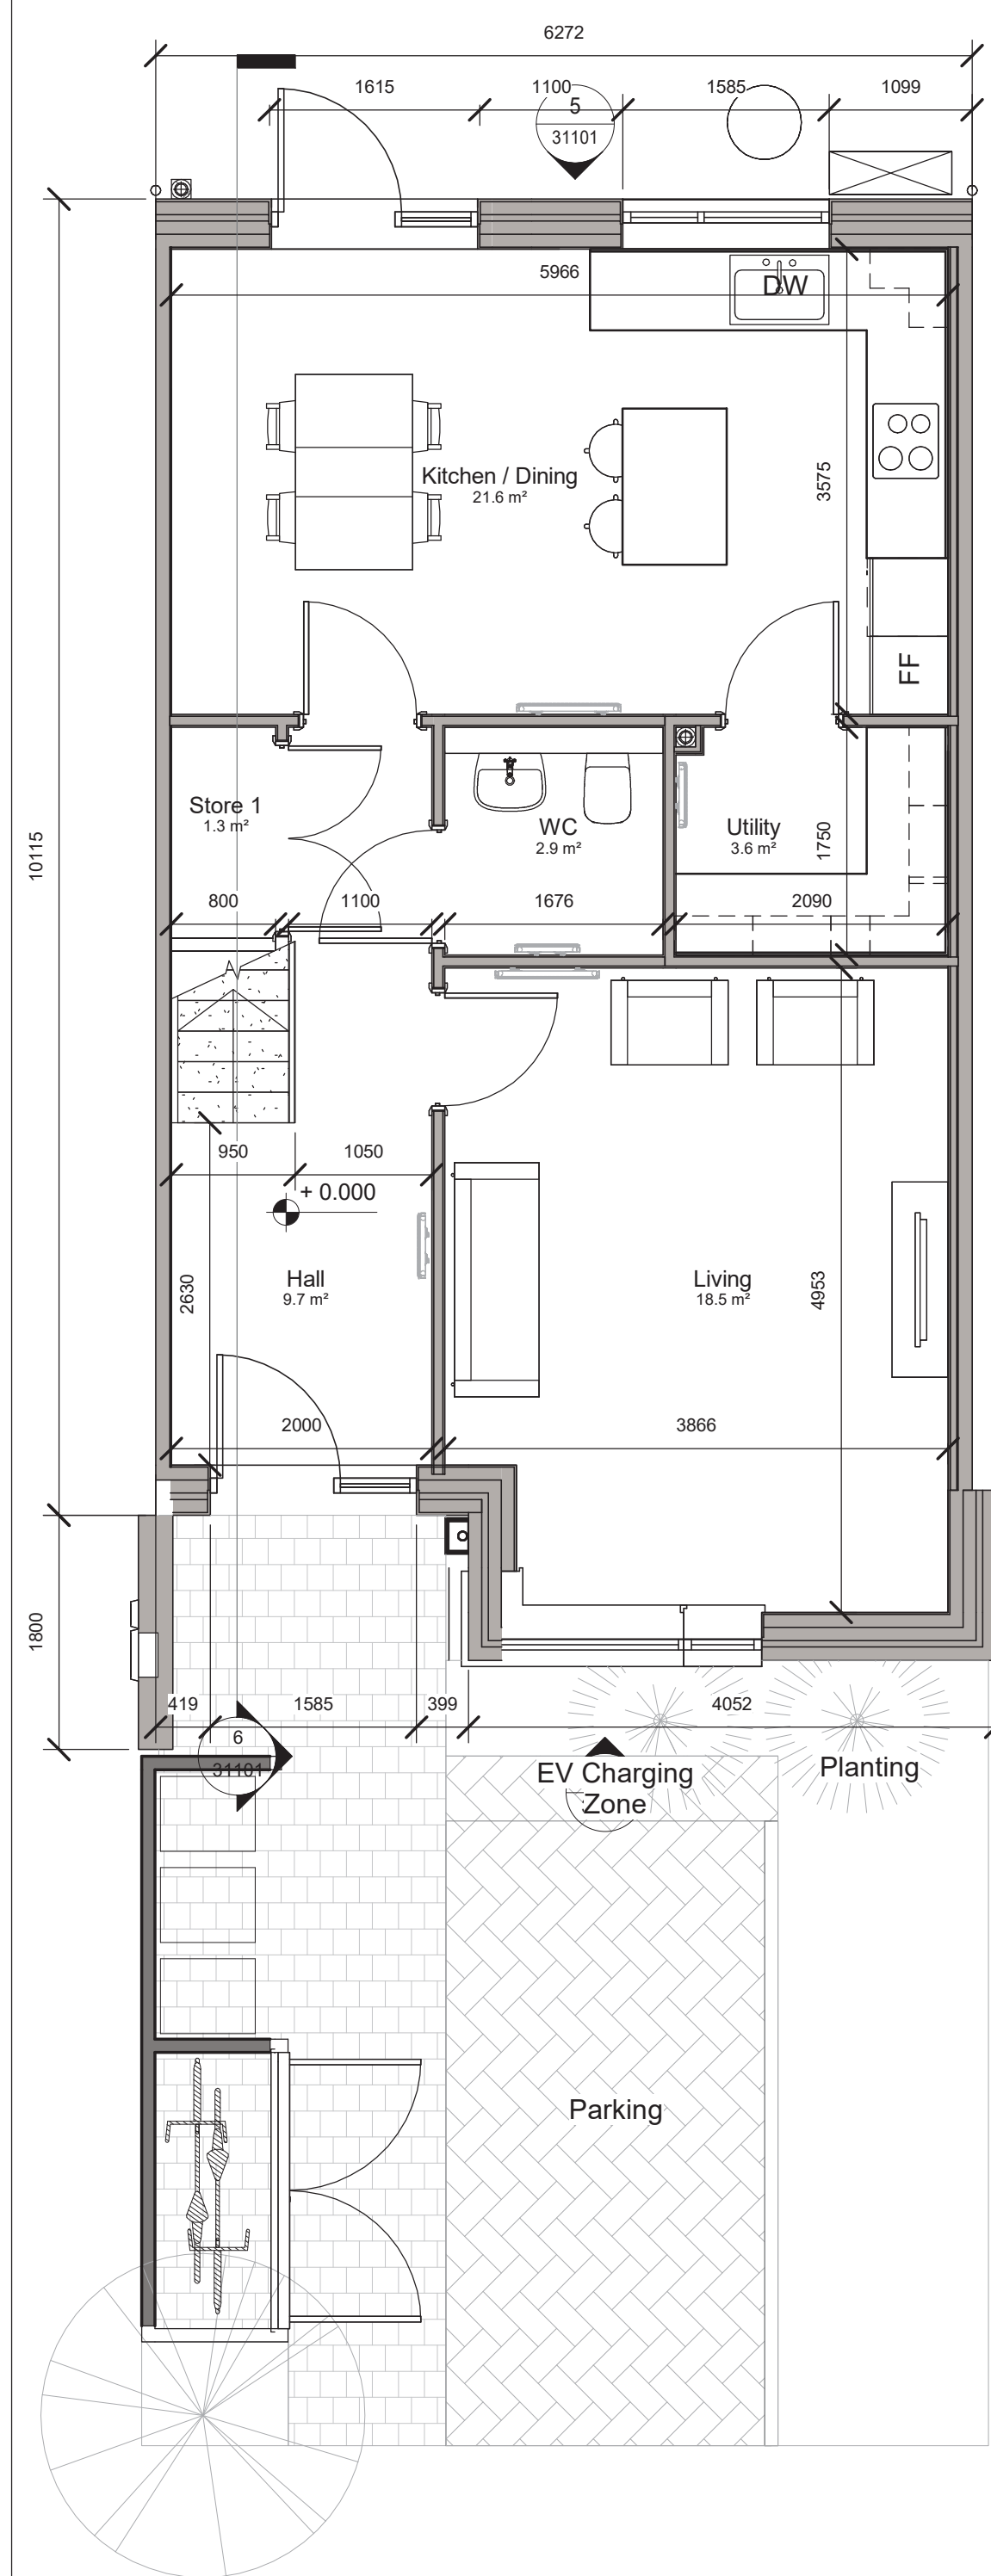

Notes:

1. Drawings to be used in conjunction with all other Architectural / Structural & M&E Engineer's / Landscape Architect's / Interior Designer's / Facade Specialist / Acoustic Consultant's drawings, specifications and installation requirements.
2. Refer to NBS specification for full information on manufacturers instruction.
3. Do not scale from this drawing. Use figured dimensions in all cases. Verify dimensions on site and report any discrepancies to the Architects immediately.

© THIS DRAWING IS COPYRIGHT AND MAY ONLY BE REPRODUCED WITH THE ARCHITECT'S PERMISSION.

Drawing Notes:

GIA - House Type B	
Level	Area

Second Floor	40.9 m ²
Ground Floor	59.5 m ²
First Floor	59.5 m ²
	160.0 m ²

NOT FOR CONSTRUCTION				
G	Updated to DD comments	26/05/26	AG	
F	Dormer finish updated at client request	11/02/26	GL	
E	Updates following client comments	10/02/26	GL	
D	Revisions to House Types	09/02/26		
C	FI Response	01/10/25	AG	
B	Client Name Updated	11/06/25	AG	
A	Planning Issue	04/06/25		
Rev	Description	Date	Drn	

Crawford
Architecture

28-31 Market Street
Sligo, Co Sligo.
F91 WKA0
T: +353 71 930 0090
E: john@crawfordarchitecture.ie

Project: Forrest Road Swords, Co. Dublin
Client: Golden Port Homes Limited

Drawing Title:
House Type B

Proposed	
----------	--

Job No 23039	Date 30/08/24	Scale@A1 As indicated
Status S2 - Suitable for Information	Drawn By: AG	
Purpose 3.0 Planning	Checked By: JC	
Drawing Number 23039-CRA-BB-XX-DR-A-31111	Revision G	