



1 South Site Elevation

1 : 500

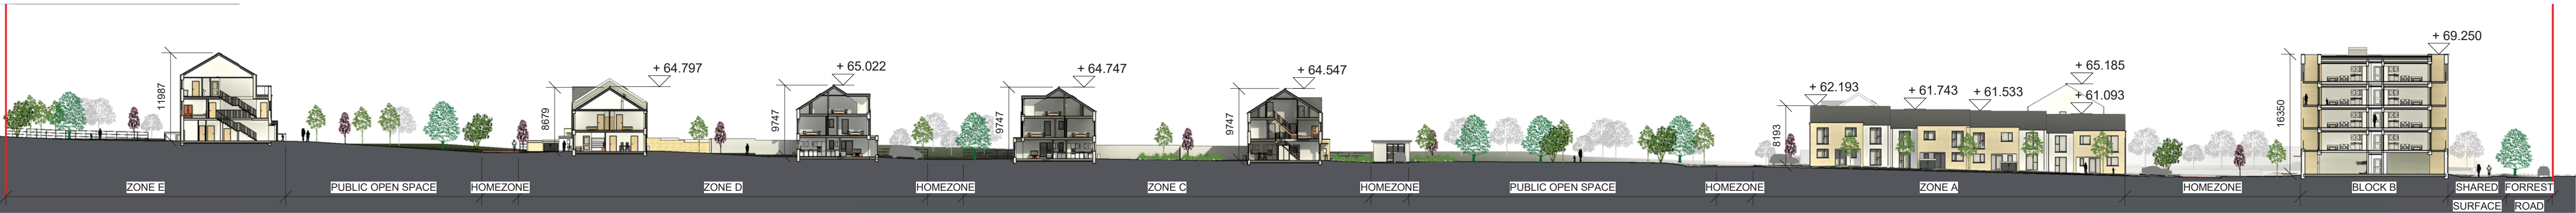


2 Internal Site Section 1

1 : 500

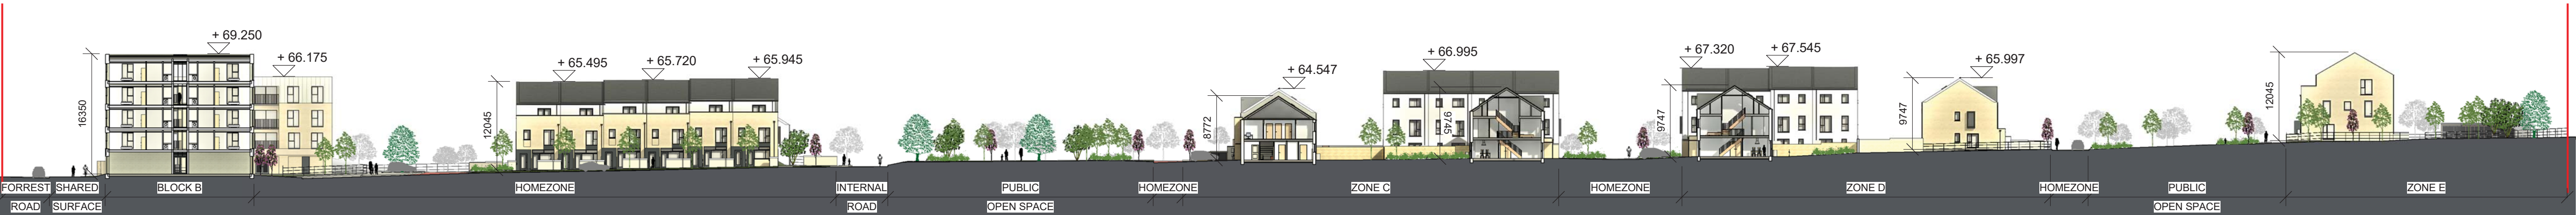


3 Internal Site Section 2

1 : 500

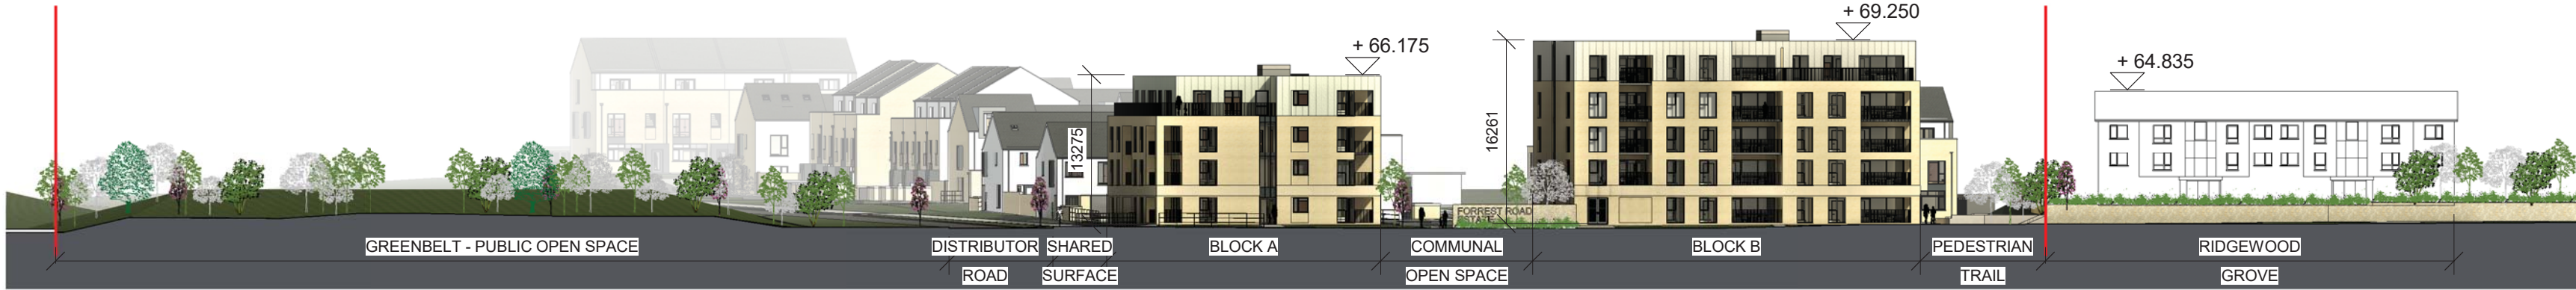


4 Forest Road Elevation

1 : 500

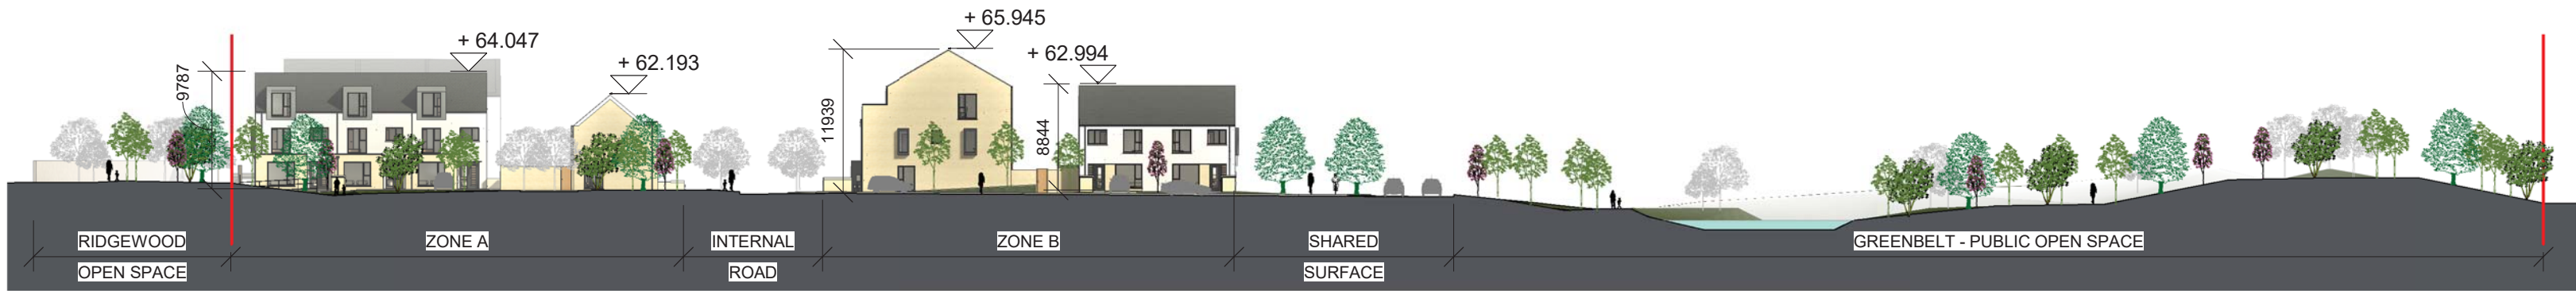


5 Open Space Elevation 1

1 : 500

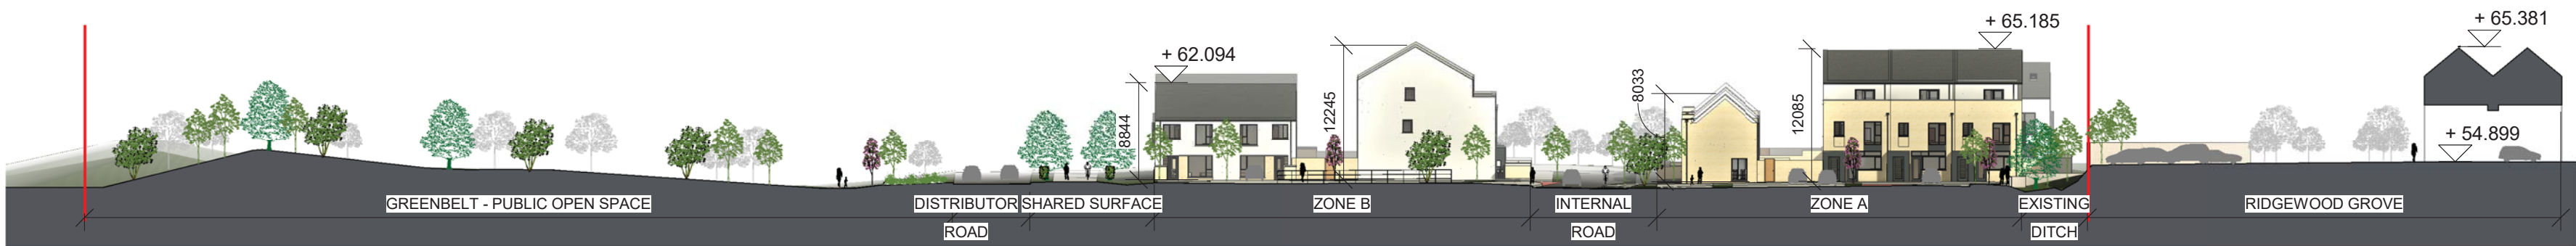

6 Internal Site Section 3

1 : 500

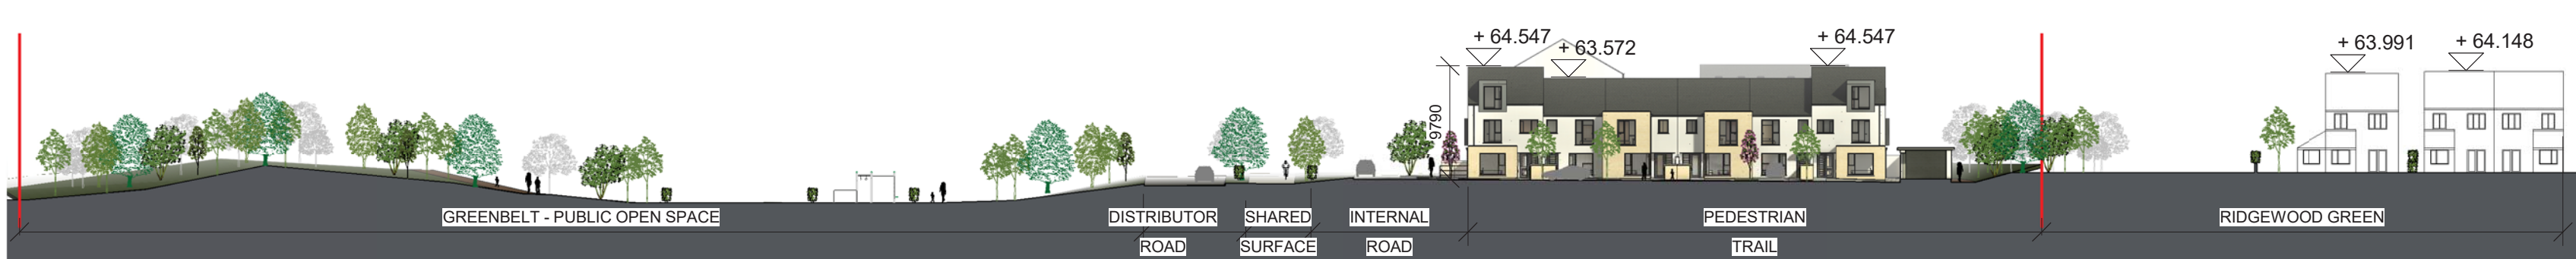

7 Open Space Elevation 2

1 : 500

Notes:
DO NOT SCALE FROM THIS DRAWING. USE FIGURED DIMENSIONS IN ALL CASES. VERIFY DIMENSIONS ON SITE AND REPORT ANY DISCREPANCIES TO THE ARCHITECTS IMMEDIATELY. THIS DRAWING TO BE READ IN CONJUNCTION WITH THE ARCHITECTS SPECIFICATION. © THIS DRAWING IS COPYRIGHT AND MAY ONLY BE REPRODUCED WITH THE ARCHITECTS PERMISSION.

Drawing Notes:

NOT FOR CONSTRUCTION

B	Client Name Updated	11/06/25	AG
A	Planning Issue	04/06/25	AG
Rev	Description	Date	Dm

Crawford
Architecture
The Building Block
Bridge Street, Sligo
F91 XYZN
T: +353 71 930 0090
E: john@crawfordarchitecture.ie

Project:
Forrest Road
Swords,
Co. Dublin
Client:
Golden Port Homes Limited

Drawing Title: Site Sections		
Permitted		
Job No 23039	Date 06/09/24	Scale@A1 1 : 500
Status S2 - Suitable for Information	Drawn By: AG	Checked By: JC
Purpose 3.0 Planning	Revision B	
Drawing Number 23039-CRA-XX-XX-DR-A-33001		

A1 Landscape