



1 South Site Elevation  
1 : 500




2 Internal Site Section 1  
1 : 500



3 Internal Site Section 2  
1 : 500




4 Forest Road Elevation  
1 : 500

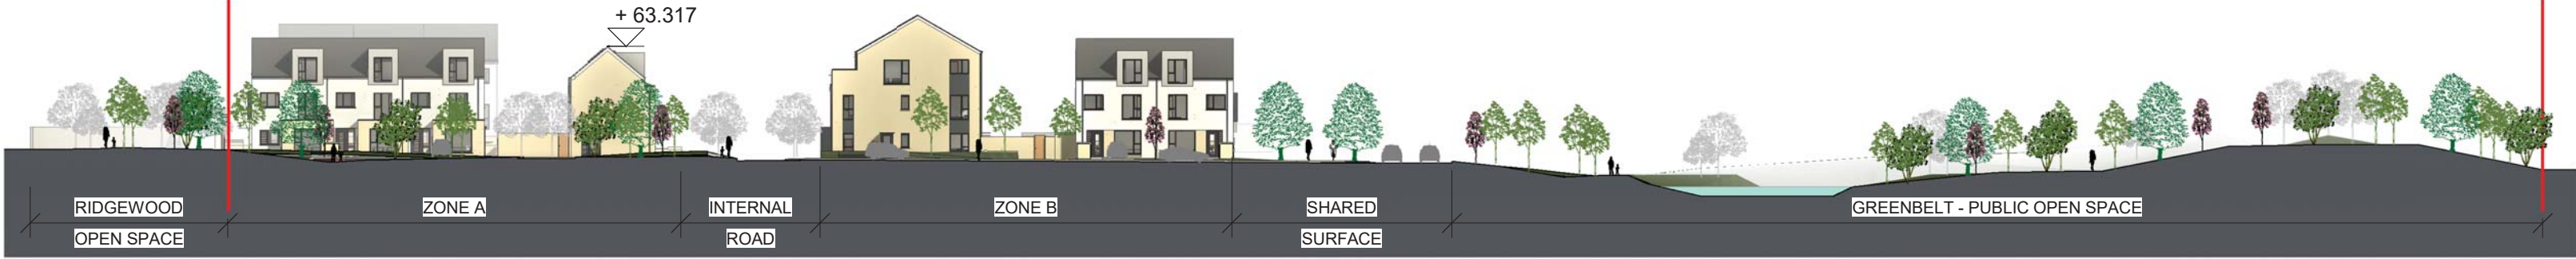


5 Open Space Elevation 1  
1 : 500




6 Internal Site Section 3  
1 : 500

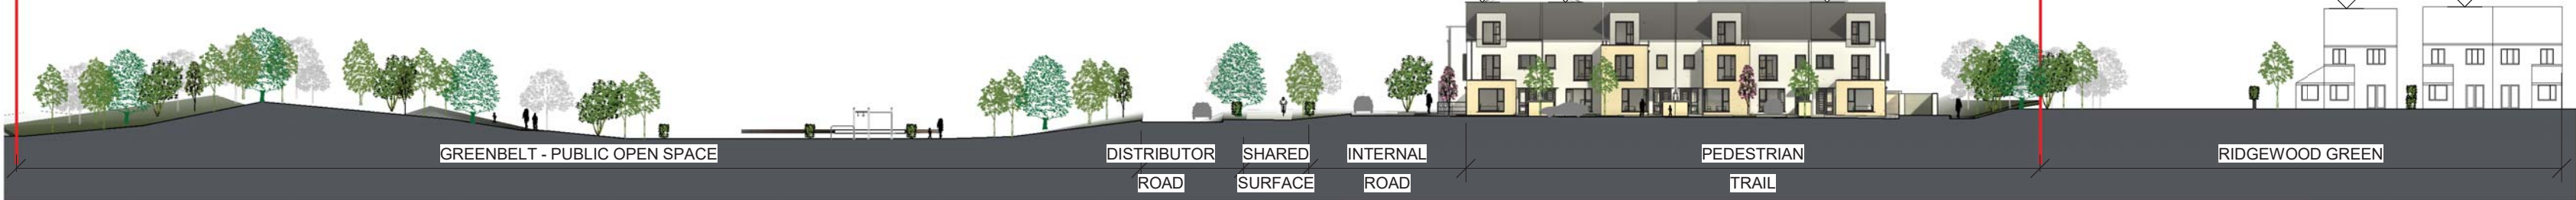

7 Open Space Elevation 2  
1 : 500

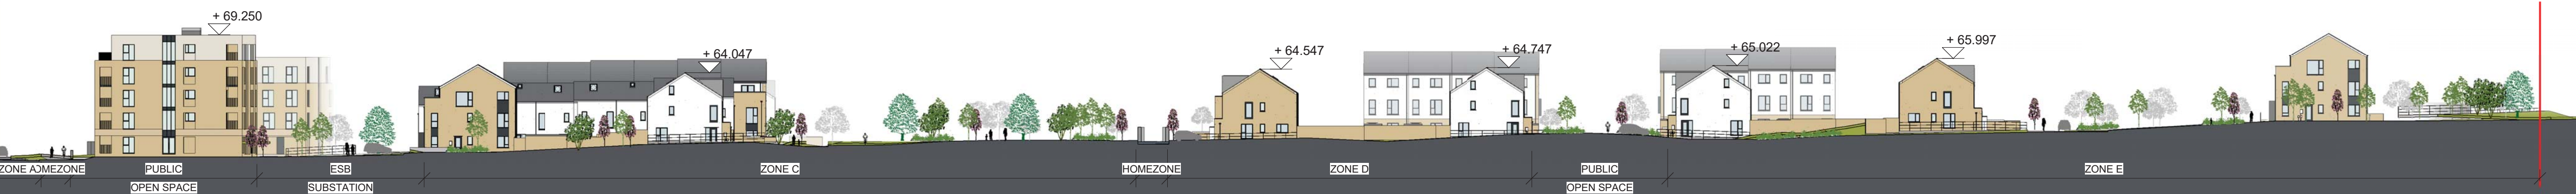

8 North Site Elevation  
1 : 500

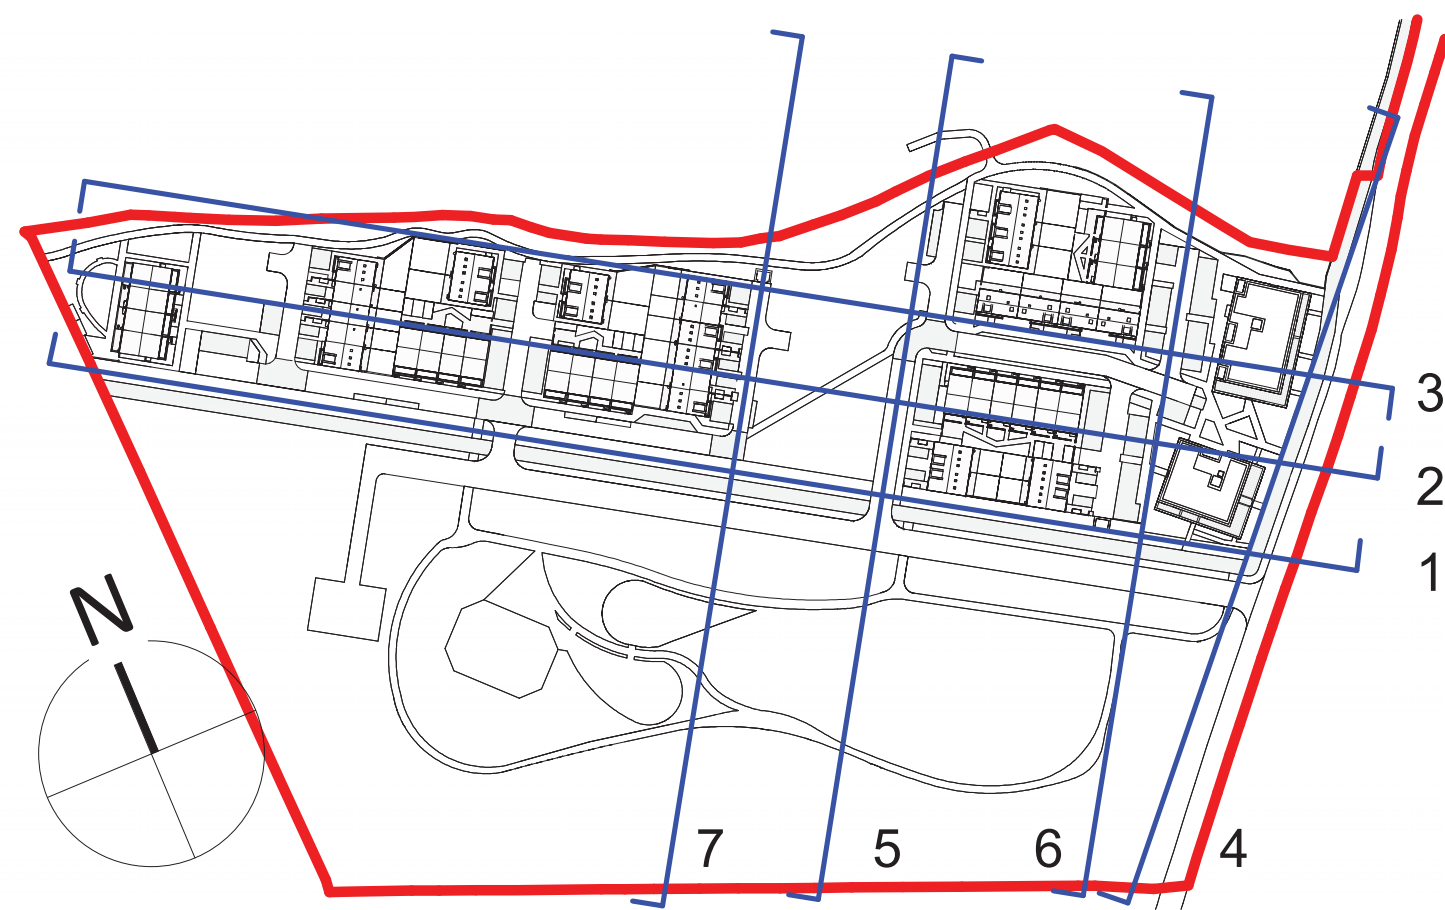

9 Key Plan Site Sections  
1 : 2000

- Notes:
1. Drawings to be used in conjunction with all other Architectural / Structural & M&E Engineer's / Landscape Architect's / Interior Designer's / Facade Specialist / Acoustic Consultant's drawings, specifications and installation requirements. Refer to NBS specification for full information on manufacturers instruction.
  2. Do not scale from this drawing. Use figured dimensions in all cases. Verify dimensions on site and report any discrepancies to the Architects immediately.
  3. © THIS DRAWING IS COPYRIGHT AND MAY ONLY BE REPRODUCED WITH THE ARCHITECT'S PERMISSION.

Drawing Notes:

NOT FOR CONSTRUCTION

| Rev | Description              | Date     | Drn |
|-----|--------------------------|----------|-----|
| F   | Duplex 1 windows amended | 15/06/26 | AG  |
| E   | Windows amended          | 10/06/26 | AG  |
| D   | Updated to DD comments   | 26/05/26 | AG  |
| C   | FI Response              | 29/06/25 | AG  |
| B   | Client Name Updated      | 11/06/25 | AG  |
| A   | Planning Issue           | 04/06/25 | AG  |

**Crawford**  
Architecture

28-31 Market Street  
Sligo, Co Sligo  
F91 WKAO  
T: +353 71 930 0090  
E: john@crawfordarchitecture.ie

Project:  
Forrest Road  
Swords,  
Co. Dublin

Client:  
Golden Port Homes Limited

Drawing Title:  
Site Sections  
Proposed

|                                              |                  |                          |
|----------------------------------------------|------------------|--------------------------|
| Job No<br>23039                              | Date<br>06/09/24 | Scale@A1<br>As indicated |
| Status<br>S2 - Suitable for Information      | Drawn By:<br>AG  | Checked By:<br>JC        |
| Purpose<br>3.0 Planning                      | Revision<br>F    |                          |
| Drawing Number<br>23039-CRA-XX-XX-DR-A-33011 |                  |                          |