


- BOUNDARY TREATMENT**
  - Boundary Treatment 6**  
1.2m high Mesh Fence
  - Boundary Treatment 9**  
2.4m high System Wire Fence
  - Boundary Treatment 10**  
2.4m high System Wire Fence Gate
  - Boundary Treatment 11**  
2.4m high Entrance Gate
- 
- H1 - Proposed Native Hedgerow**  
450mm topsoil dept/100cm Double Staggered Row  
Species Name  
*Craetagus monogyna, Prunus spinosa, Ilex aquifolium, Rosa canina, Lonicera periclymenum 'Graham Thomas'*
  - H2 - Beech double hedgerow with post & wire fence between the rows**  
450mm topsoil dept  
Species Name  
*Fagus sylvatica*
  - H3 - Structural/Defensive Hedgerow**  
450mm topsoil dept/100cm Single Staggered Row  
Species Name  
*Elaeagnus x ebbingei*

- Beech double hedgerow with post & wire fence between the rows
- 2.4m high System Wire Fence Gate
- Pumping Station
- Hedging
- 2.4m high System Wire Fence
- 3.0m high MUGA Mesh Fence
- 1.2m high Mesh Fence
- Native Hedge

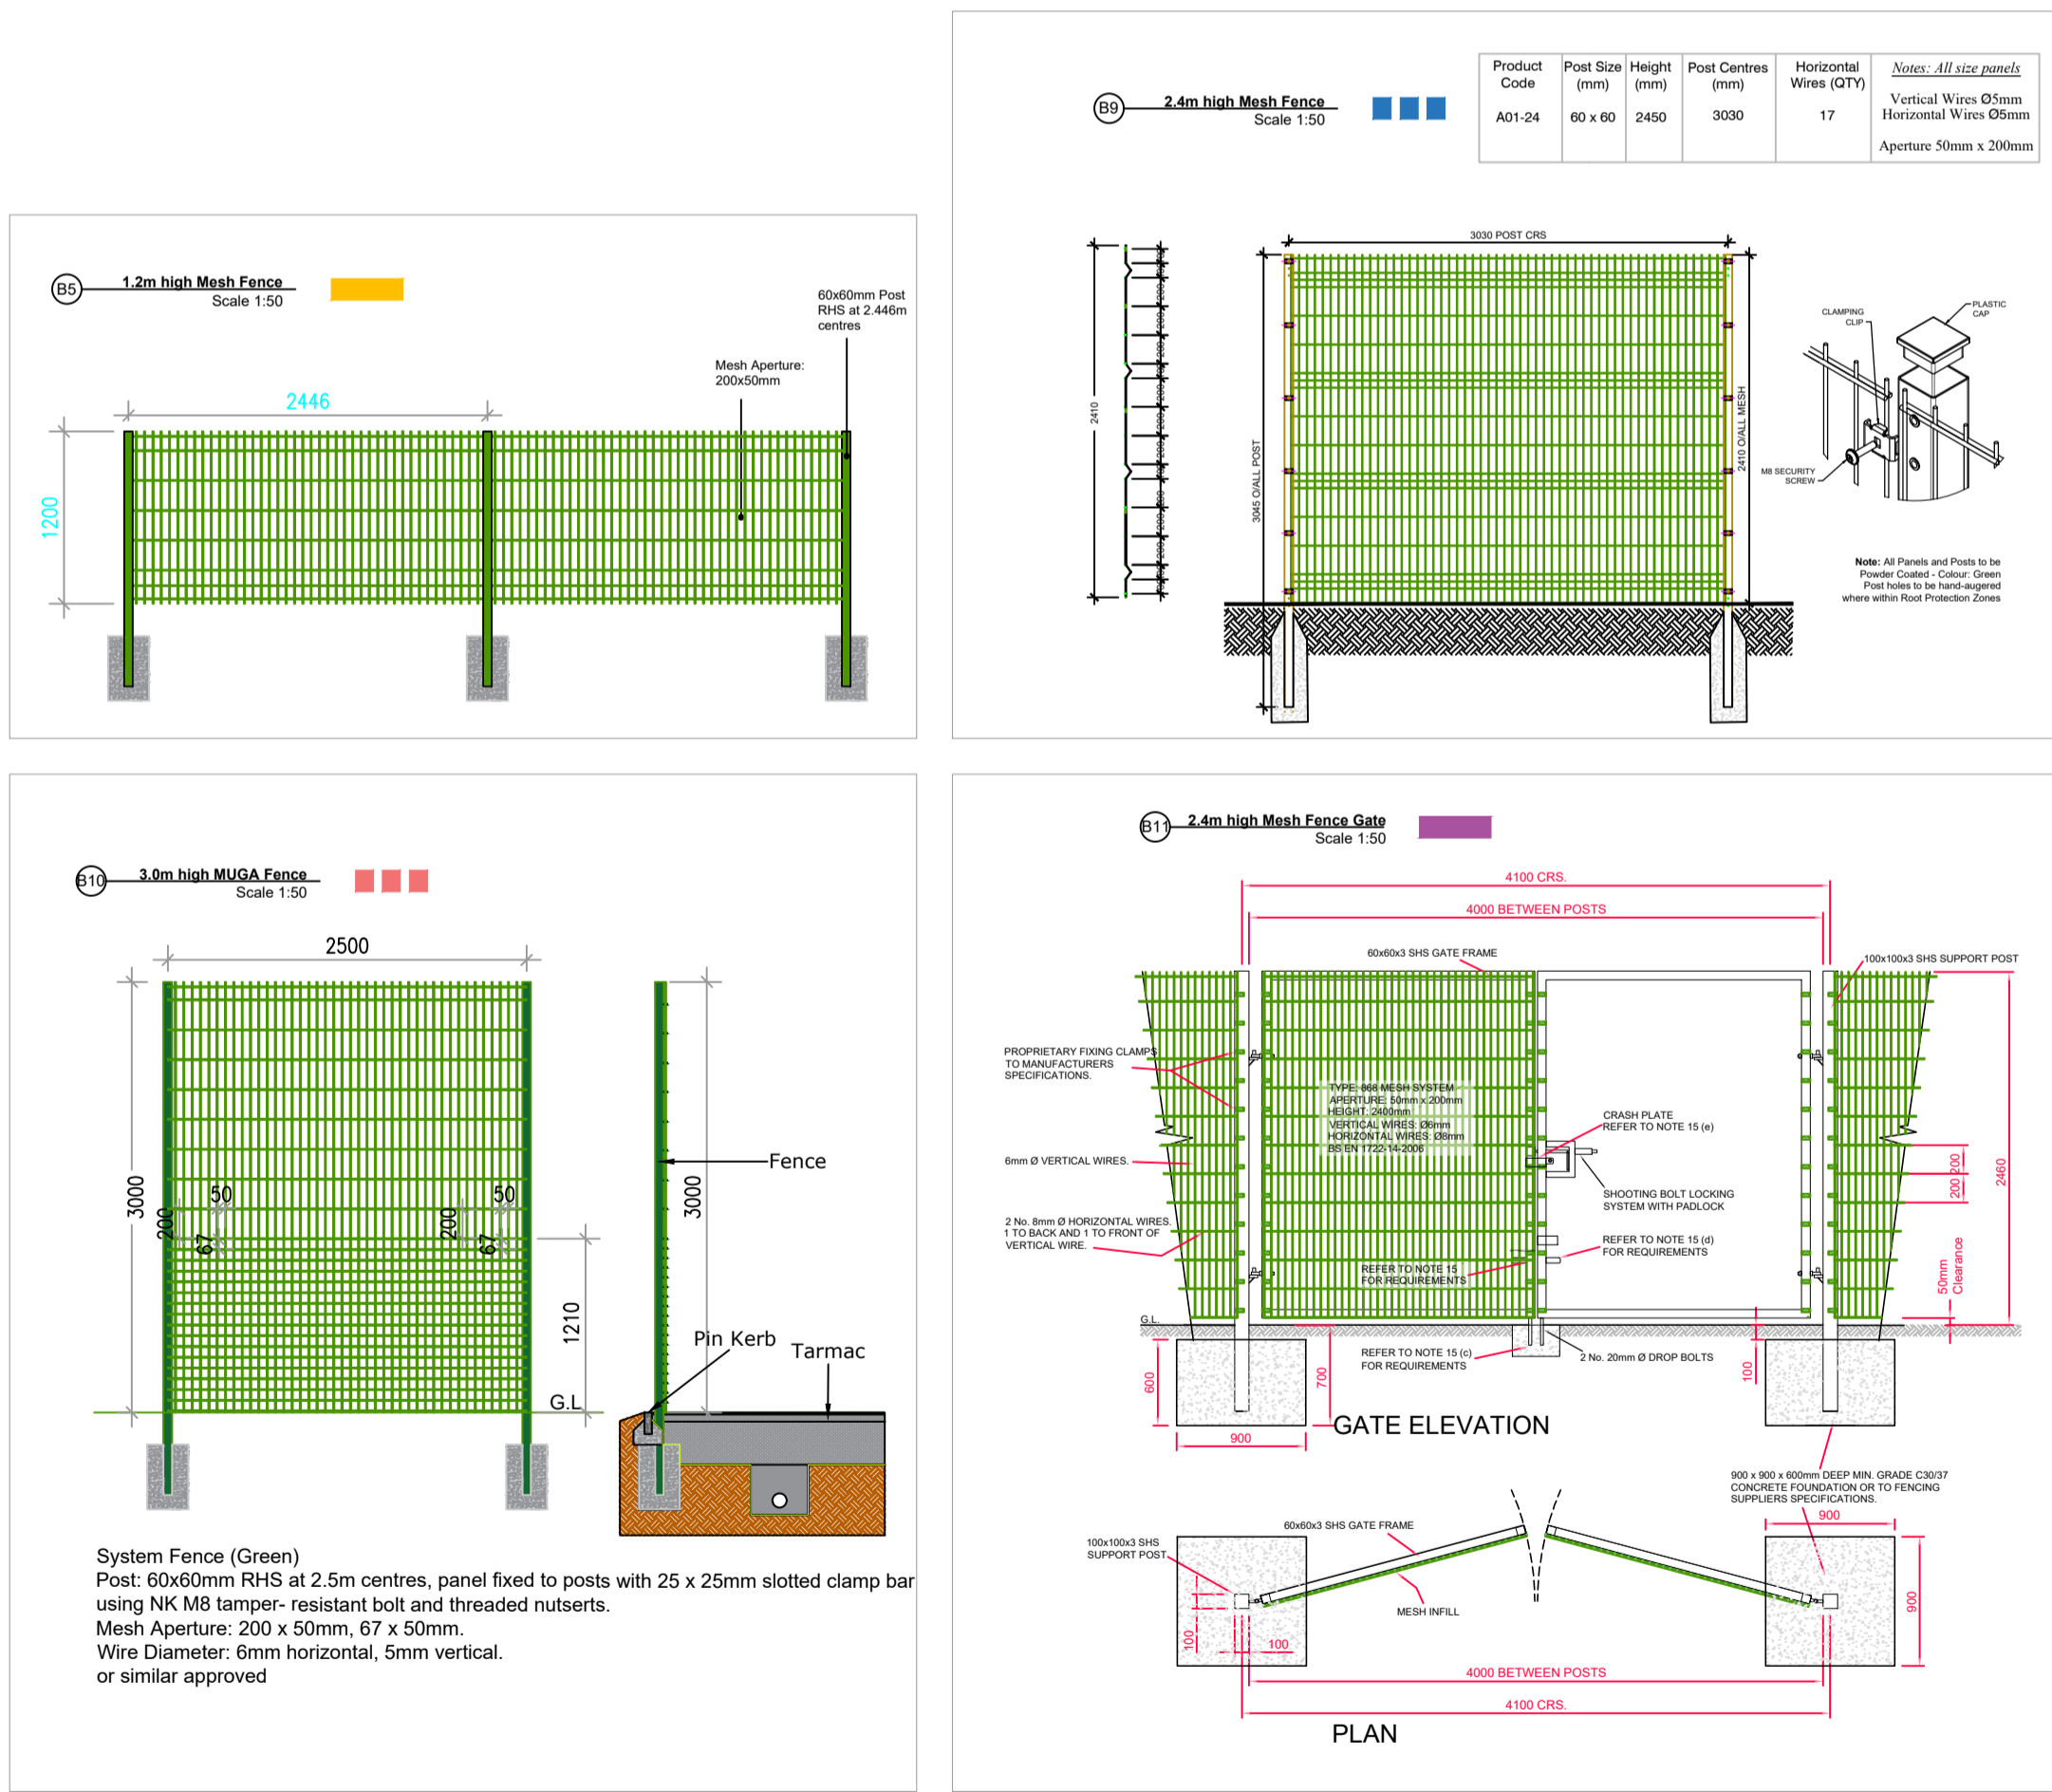

Project Title: **Residential Development at Forest Road, Swords, Co. Dublin**

REV	DATE	BY	CHECKED	DESCRIPTION
ZE	23/06/2026	MSC	RMD	New Planning Application
ZD	20/05/2026	MSC	RMD	New Planning Application - Draft
ZC	27/04/2026	MSC	RMD	New Planning Application - Draft
ZB	27/04/2026	MSC	RMD	New Planning Application - Draft
ZA	24/04/2026	MSC	RMD	New Planning Application - Draft

Client: <b>Golden Port Homes Limited</b>	Dwg No. <b>03 BP</b>
Drawing Title: <b>Boundary Plan</b>	Scale: <b>1:200 - 1:1000</b>
Job No. <b>1875</b>	Date: <b>17/01/2025</b>

**RMDA**  
LANDSCAPE ARCHITECTS + CONSULTANTS

**Ronan MacDiarmada + Associates Ltd.**  
Landscape Architects and Consultants.  
Gort Na Si, Main Street, Newcastle, Co. Dublin. D22A314

tel: +353 1 412 4476  
e-mail: info@rmda.ie

This Drawing is Copyright ©