


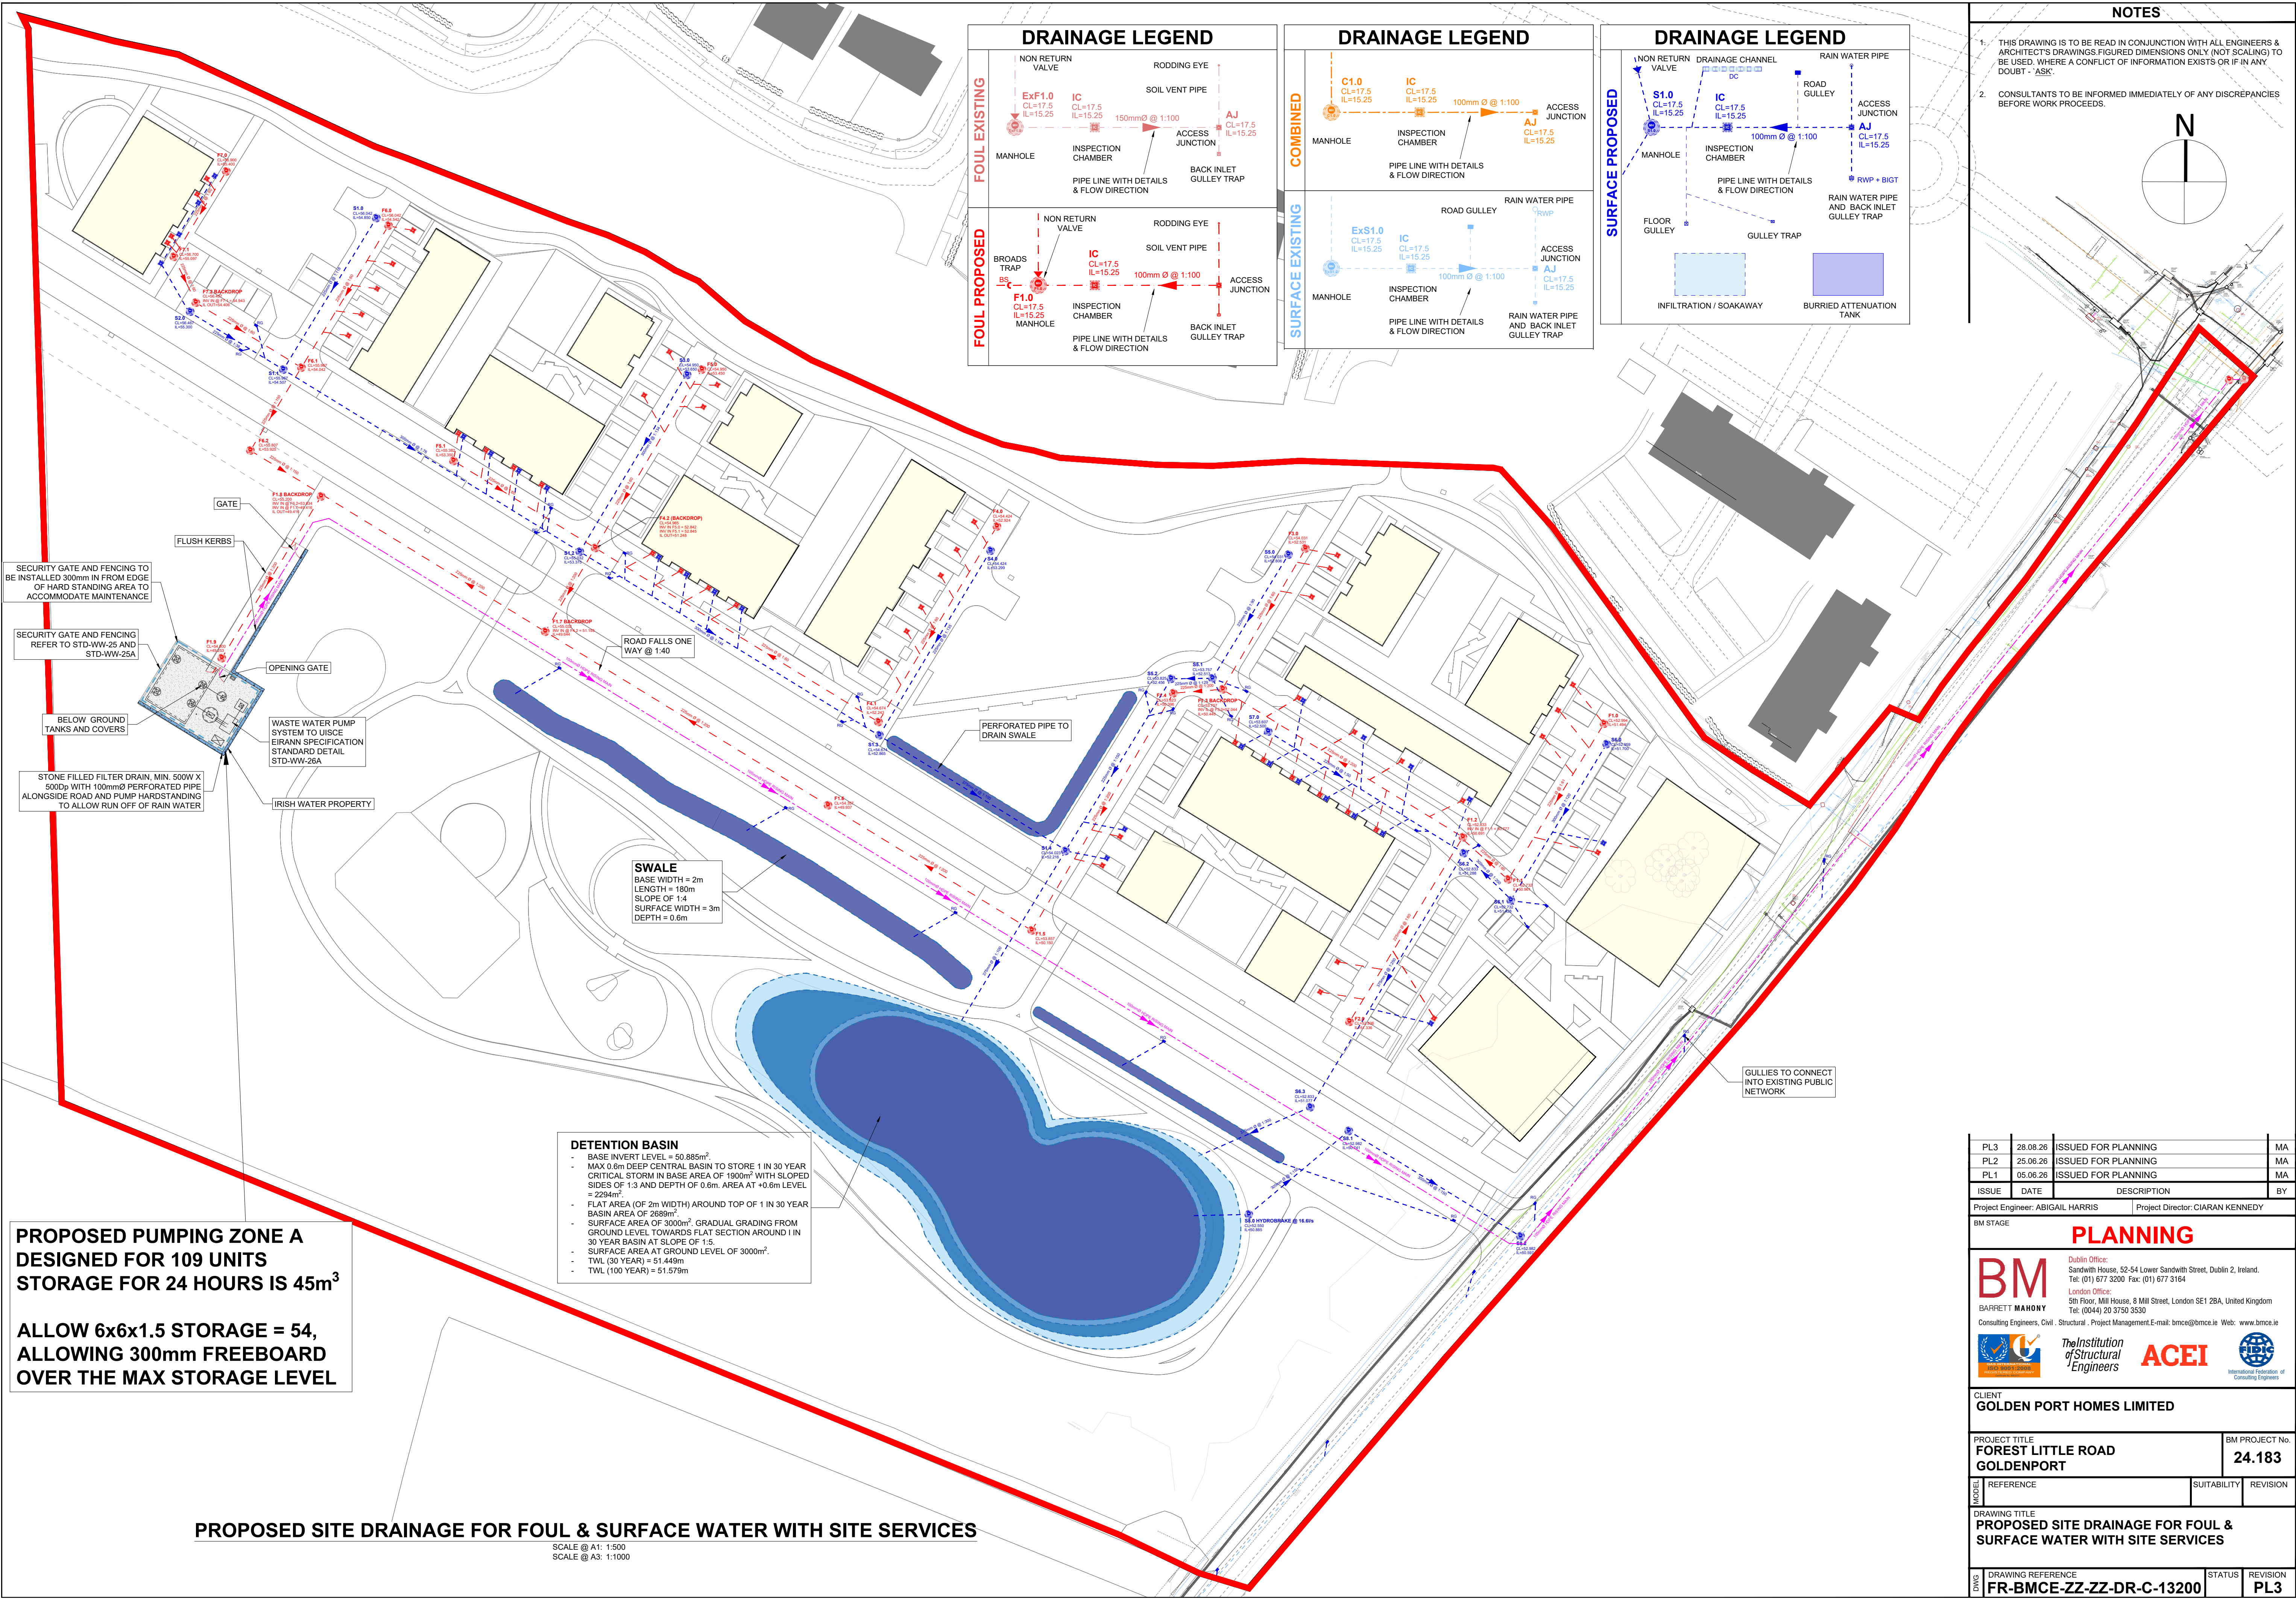

PL3	28.08.26	ISSUED FOR PLANNING	MA
PL2	25.06.26	ISSUED FOR PLANNING	MA
PL1	05.06.26	ISSUED FOR PLANNING	MA
ISSUE	DATE	DESCRIPTION	BY
Project Engineer: ABIGAIL HARRIS		Project Director: CIARAN KENNEDY	
BM STAGE		PLANNING Dublin Office: Sandwich House, 52-54 Lower Sandwith Street, Dublin 2, Ireland. Tel: (01) 677 3200 Fax: (01) 677 3164 London Office: 5th Floor, Mill House, 8 Mill Street, London SE1 2BA, United Kingdom Tel: (0044) 20 3750 3530 Consulting Engineers, Civil, Structural, Project Management.E-mail: bmce@bmce.ie Web: www.bmce.ie	
 The Institution of Structural Engineers			
 International Federation of Consulting Engineers			
			
CLIENT			
GOLDEN PORT HOMES LIMITED			
PROJECT TITLE			BM PROJECT No.
FOREST LITTLE ROAD			24.183
GOLDENPORT			
MODEL	REFERENCE	SUITABILITY	REVISION
DRAWING TITLE			
PROPOSED SITE DRAINAGE FOR FOUL & SURFACE WATER WITH SITE SERVICES			
DWG	DRAWING REFERENCE	STATUS	REVISION
FR-BMCE-ZZ-ZZ-DR-C-13200			PL3