


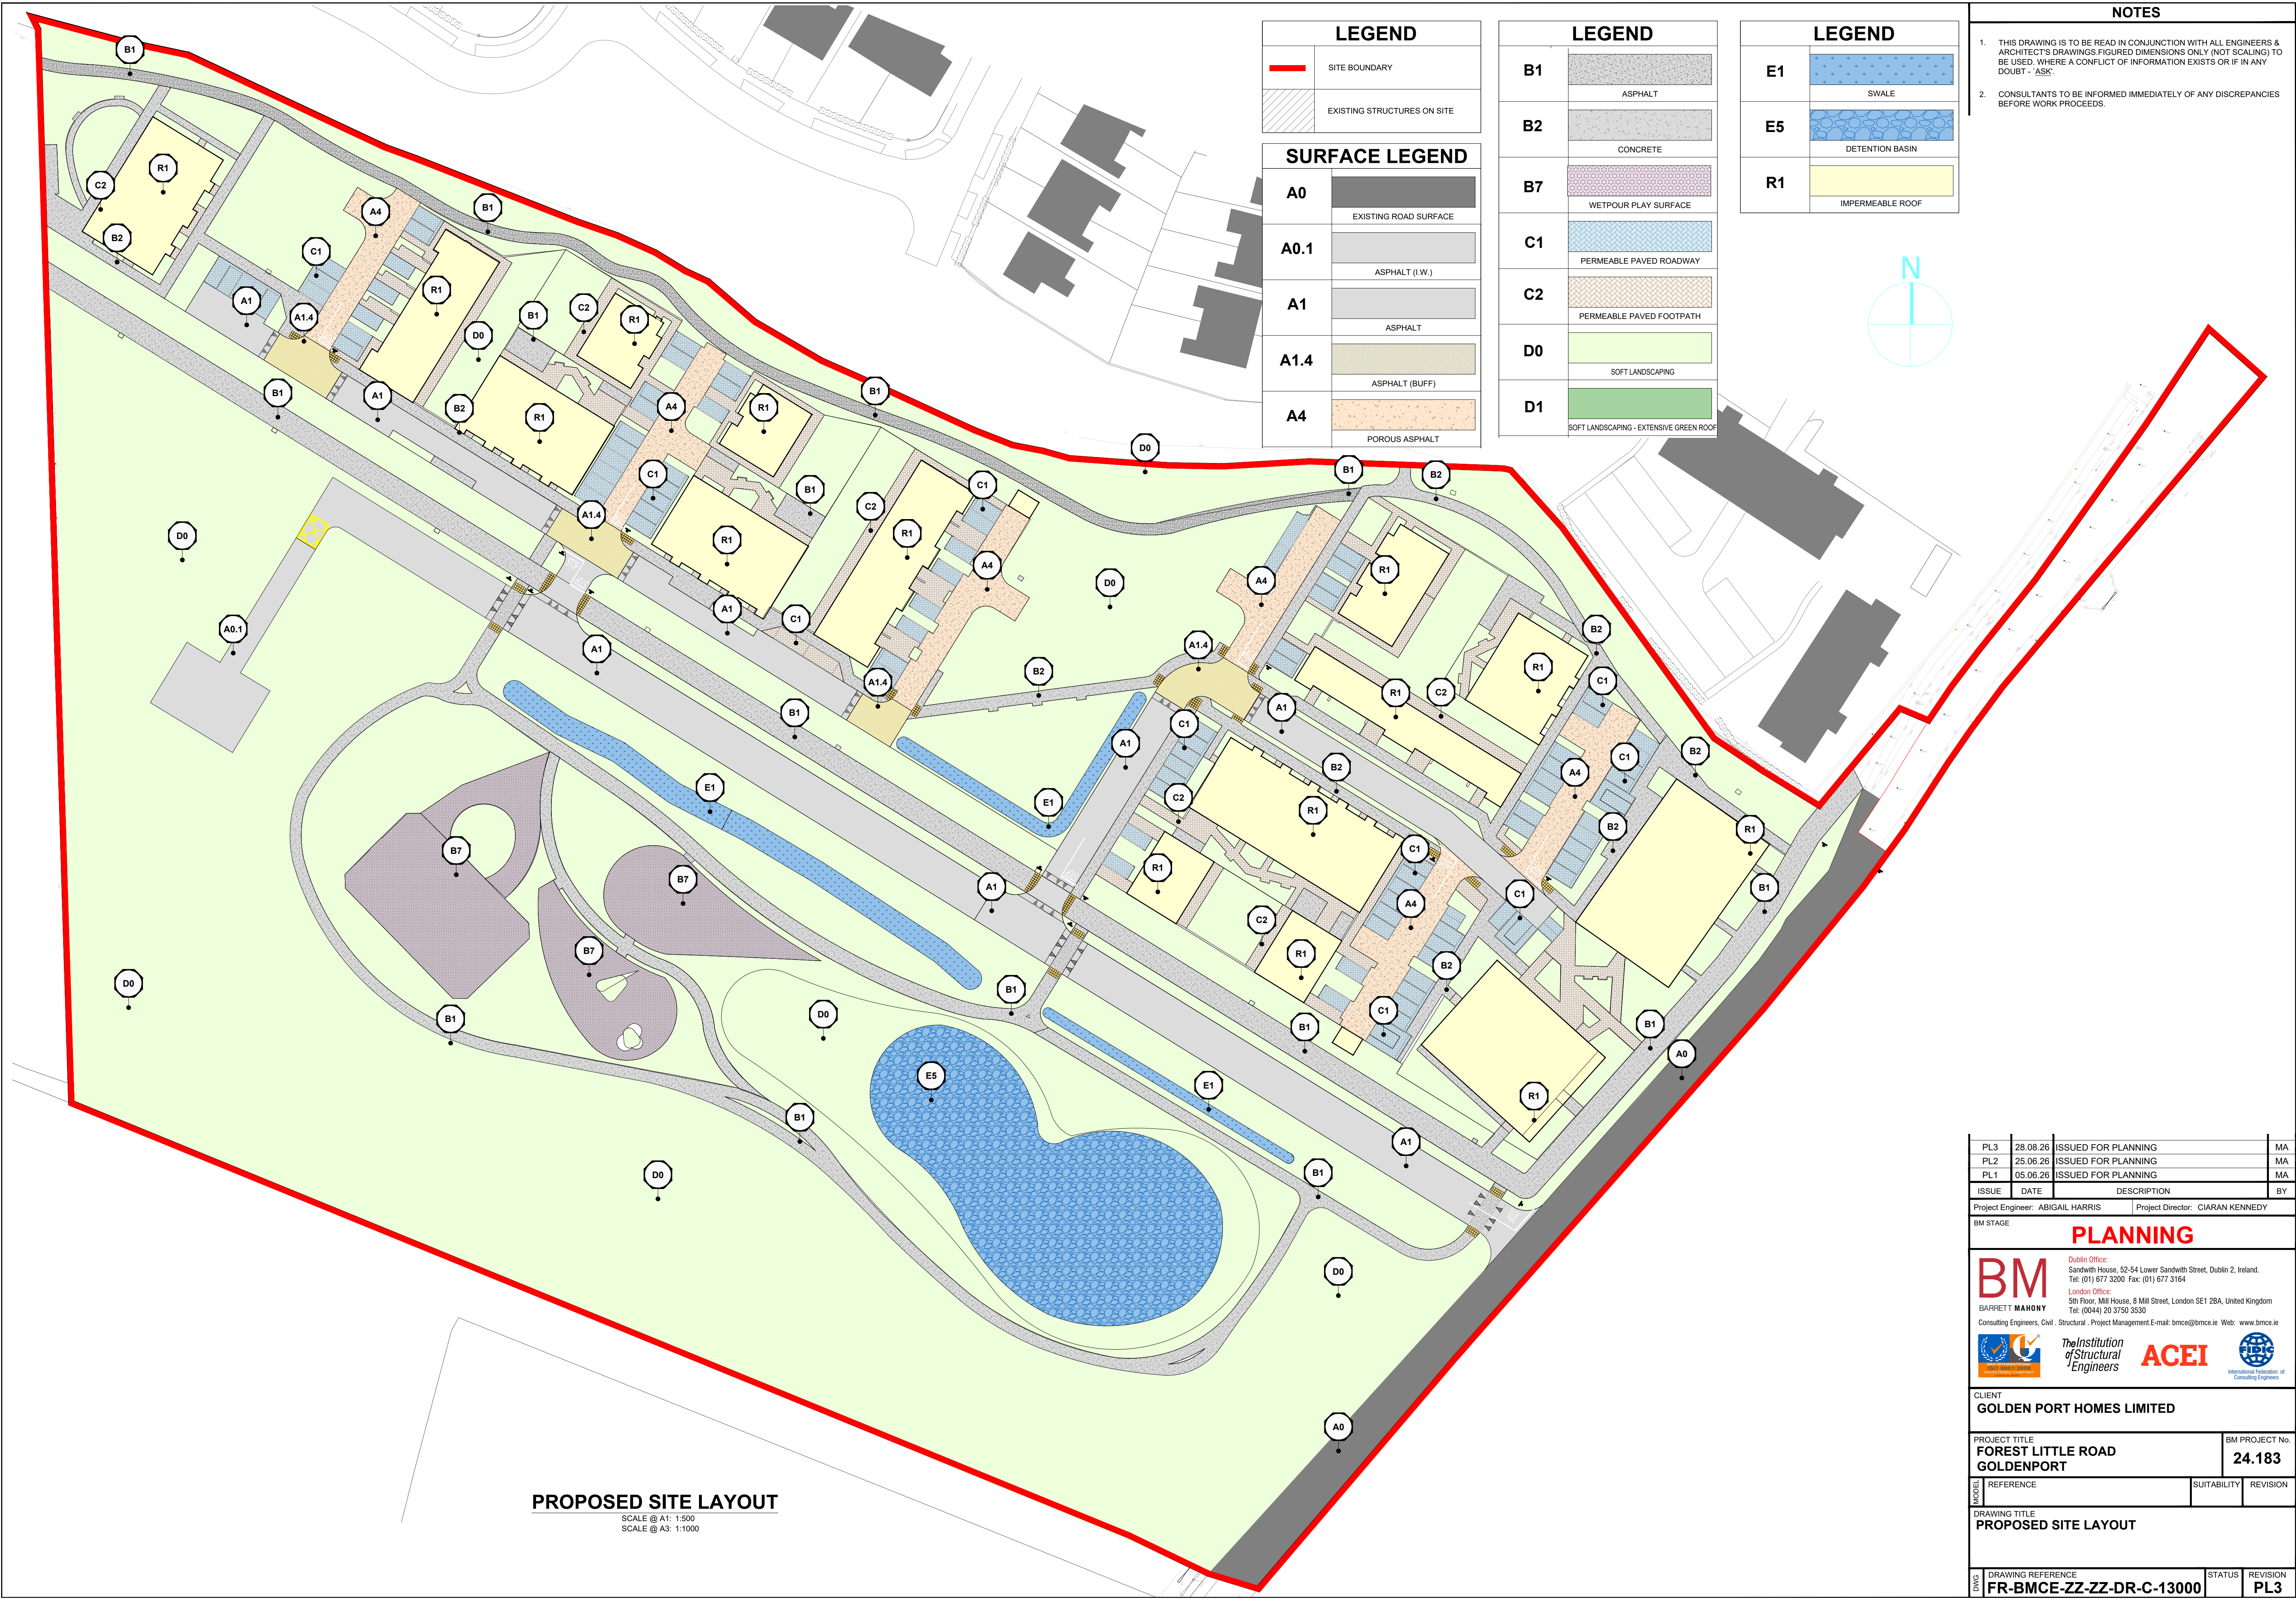

LEGEND	
	SITE BOUNDARY
	EXISTING STRUCTURES ON SITE

SURFACE LEGEND	
A0	EXISTING ROAD SURFACE
A0.1	ASPHALT (I.W.)
A1	ASPHALT
A1.4	ASPHALT (BUFF)
A4	POROUS ASPHALT

LEGEND	
B1	ASPHALT
B2	CONCRETE
B7	WETPOUR PLAY SURFACE
C1	PERMEABLE PAVED ROADWAY
C2	PERMEABLE PAVED FOOTPATH
D0	SOFT LANDSCAPING
D1	SOFT LANDSCAPING - EXTENSIVE GREEN ROOF

LEGEND	
E1	SWALE
E5	DETENTION BASIN
R1	IMPERMEABLE ROOF

- NOTES
1.

THIS DRAWING IS TO BE READ IN CONJUNCTION WITH ALL ENGINEERS & ARCHITECT'S DRAWINGS. FIGURED DIMENSIONS ONLY (NOT SCALING) TO BE USED. WHERE A CONFLICT OF INFORMATION EXISTS OR IF IN ANY DOUBT - 'ASK'.
2.

CONSULTANTS TO BE INFORMED IMMEDIATELY OF ANY DISCREPANCIES BEFORE WORK PROCEEDS.

PROPOSED SITE LAYOUT
SCALE @ A1: 1:500
SCALE @ A3: 1:1000

PL3	28.08.26	ISSUED FOR PLANNING	MA
PL2	25.06.26	ISSUED FOR PLANNING	MA
PL1	05.06.26	ISSUED FOR PLANNING	MA
ISSUE	DATE	DESCRIPTION	BY
Project Engineer: ABIGAIL HARRIS		Project Director: CIARAN KENNEDY	
BM STAGE			
PLANNING			
BM BARRETT MAHONY Consulting Engineers, Civil, Structural, Project Management E-mail: bmce@bmce.ie Web: www.bmce.ie Dublin Office: Sandwith House, 52-54 Lower Sandwith Street, Dublin 2, Ireland. Tel: (01) 677 3200 Fax: (01) 677 3164 London Office: 5th Floor, Mill House, 3 Mill Street, London SE1 2BA, United Kingdom Tel: (0044) 20 3750 5530 The Institution of Structural Engineers ACEI International Federation of Consulting Engineers			
CLIENT			
GOLDEN PORT HOMES LIMITED			
PROJECT TITLE			BM PROJECT No.
FOREST LITTLE ROAD GOLDENPORT			24.183
MODEL	REFERENCE	SUITABILITY	REVISION
DRAWING TITLE			
PROPOSED SITE LAYOUT			
DWG	DRAWING REFERENCE	STATUS	REVISION
	FR-BMCE-ZZ-ZZ-DR-C-13000		PL3