


NOTES

1. THIS DRAWING IS TO BE READ IN CONJUNCTION WITH ALL ENGINEERS & ARCHITECT'S DRAWINGS FIGURED DIMENSIONS ONLY (NOT SCALING) TO BE USED. WHERE A CONFLICT OF INFORMATION EXISTS OR IF IN ANY DOUBT - 'ASK'.
2. CONSULTANTS TO BE INFORMED IMMEDIATELY OF ANY DISCREPANCIES BEFORE WORK PROCEEDS.

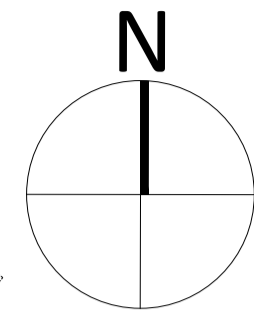


LEGEND

	ASPHALT
	PERMEABLE PAVED ROADWAY
	PERMEABLE PAVED FOOTPATH
	PERMEABLE ROADWAY/POROUS MACADAM
	RAISED TABLE
	IMPERMEABLE PAVED FOOTPATH
	WETPOUR PLAY SURFACE
	TACTILE PAVING
	SITE BOUNDARY

ROAD MARKINGS

ROAD MARKINGS AS PER CHAPTER 7 OF 'TRAFFIC SIGNS MANUAL'

	'M111' PEDESTRIAN SYMBOL
	'M114' WHITE WORDED 'STOP' SYMBOL MARKING 1.6m HIGH
	'RRM036' WHITE CYCLE SYMBOL MARKING. SIZE AS PER PLAN.
	'M112' WHITE TRIANGULAR TRAFFIC CALMING TRIANGLE SYMBOL 0.75m WIDE
	'RRM117' WHITE TRANSVERSE 'STOP' LINE MARKING 200mm WIDE. LENGTH AS PER PLAN.

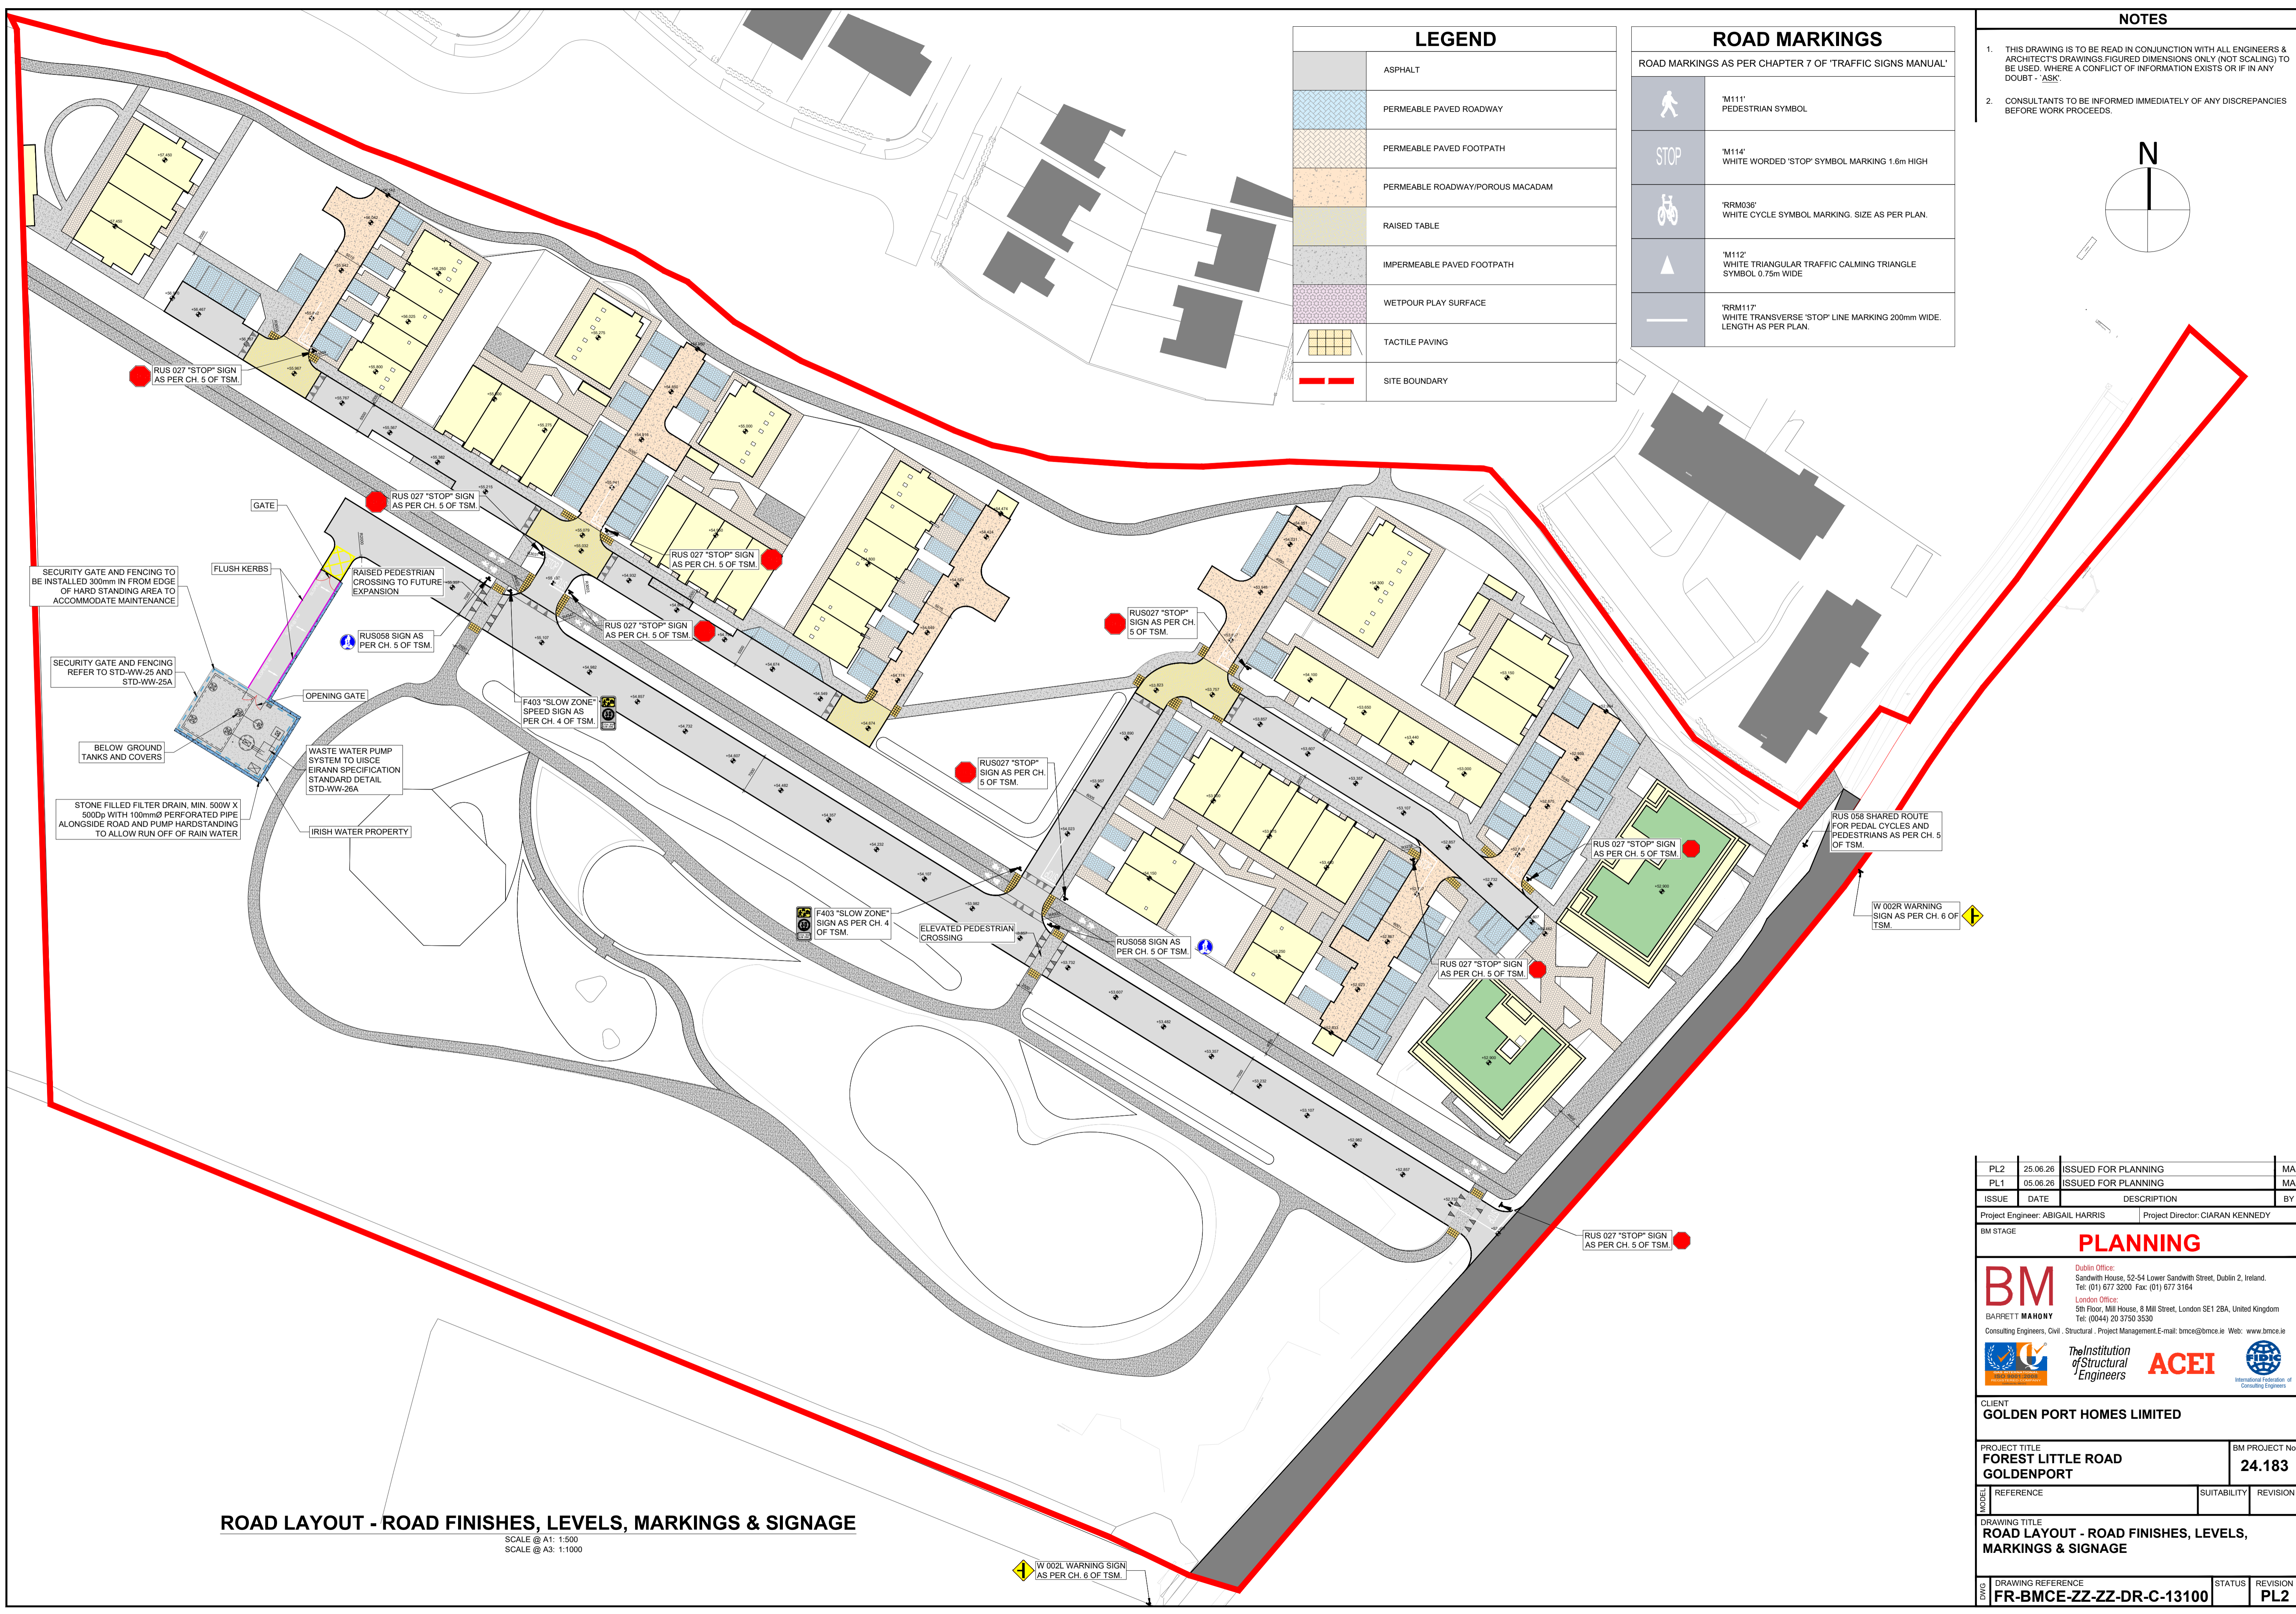

SECURITY GATE AND FENCING TO BE INSTALLED 300mm IN FROM EDGE OF HARD STANDING AREA TO ACCOMMODATE MAINTENANCE

FLUSH KERBS

RAISED PEDESTRIAN CROSSING TO FUTURE EXPANSION

RUS058 SIGN AS PER CH. 5 OF TSM.

OPENING GATE

BELOW GROUND TANKS AND COVERS

WASTE WATER PUMP SYSTEM TO UISCE EIRANNI SPECIFICATION STANDARD DETAIL STD-WW-26A

IRISH WATER PROPERTY

STONE FILLED FILTER DRAIN, MIN. 500W X 500Dp WITH 100mmØ PERFORATED PIPE ALONGSIDE ROAD AND PUMP HARDSTANDING TO ALLOW RUN OFF OF RAIN WATER

ROAD LAYOUT - ROAD FINISHES, LEVELS, MARKINGS & SIGNAGE

SCALE @ A1: 1:500
SCALE @ A3: 1:1000

W 002L WARNING SIGN AS PER CH. 6 OF TSM.

PL2	25.06.26	ISSUED FOR PLANNING	MA
PL1	05.06.26	ISSUED FOR PLANNING	MA
ISSUE	DATE	DESCRIPTION	BY

Project Engineer: ABIGAIL HARRIS Project Director: CIARAN KENNEDY

PLANNING

BM Dublin Office: Sandwith House, 52-54 Lower Sandwith Street, Dublin 2, Ireland. Tel: (01) 677 3200 Fax: (01) 677 3164
London Office: 5th Floor, Mill House, 8 Mill Street, London SE1 2BA, United Kingdom Tel: (0044) 20 3750 3530

BARRETT MAHONY
Consulting Engineers, Civil, Structural, Project Management. E-mail: bmce@bmce.ie Web: www.bmce.ie

The Institution of Structural Engineers **ACEI** **IFEC**

CLIENT
GOLDEN PORT HOMES LIMITED

PROJECT TITLE FOREST LITTLE ROAD GOLDENPORT	BM PROJECT No. 24.183
REFERENCE	SUITABILITY REVISION

DRAWING TITLE
ROAD LAYOUT - ROAD FINISHES, LEVELS, MARKINGS & SIGNAGE

DWG	DRAWING REFERENCE FR-BMCE-ZZ-ZZ-DR-C-13100	STATUS PL2	REVISION
-----	--	----------------------	----------