


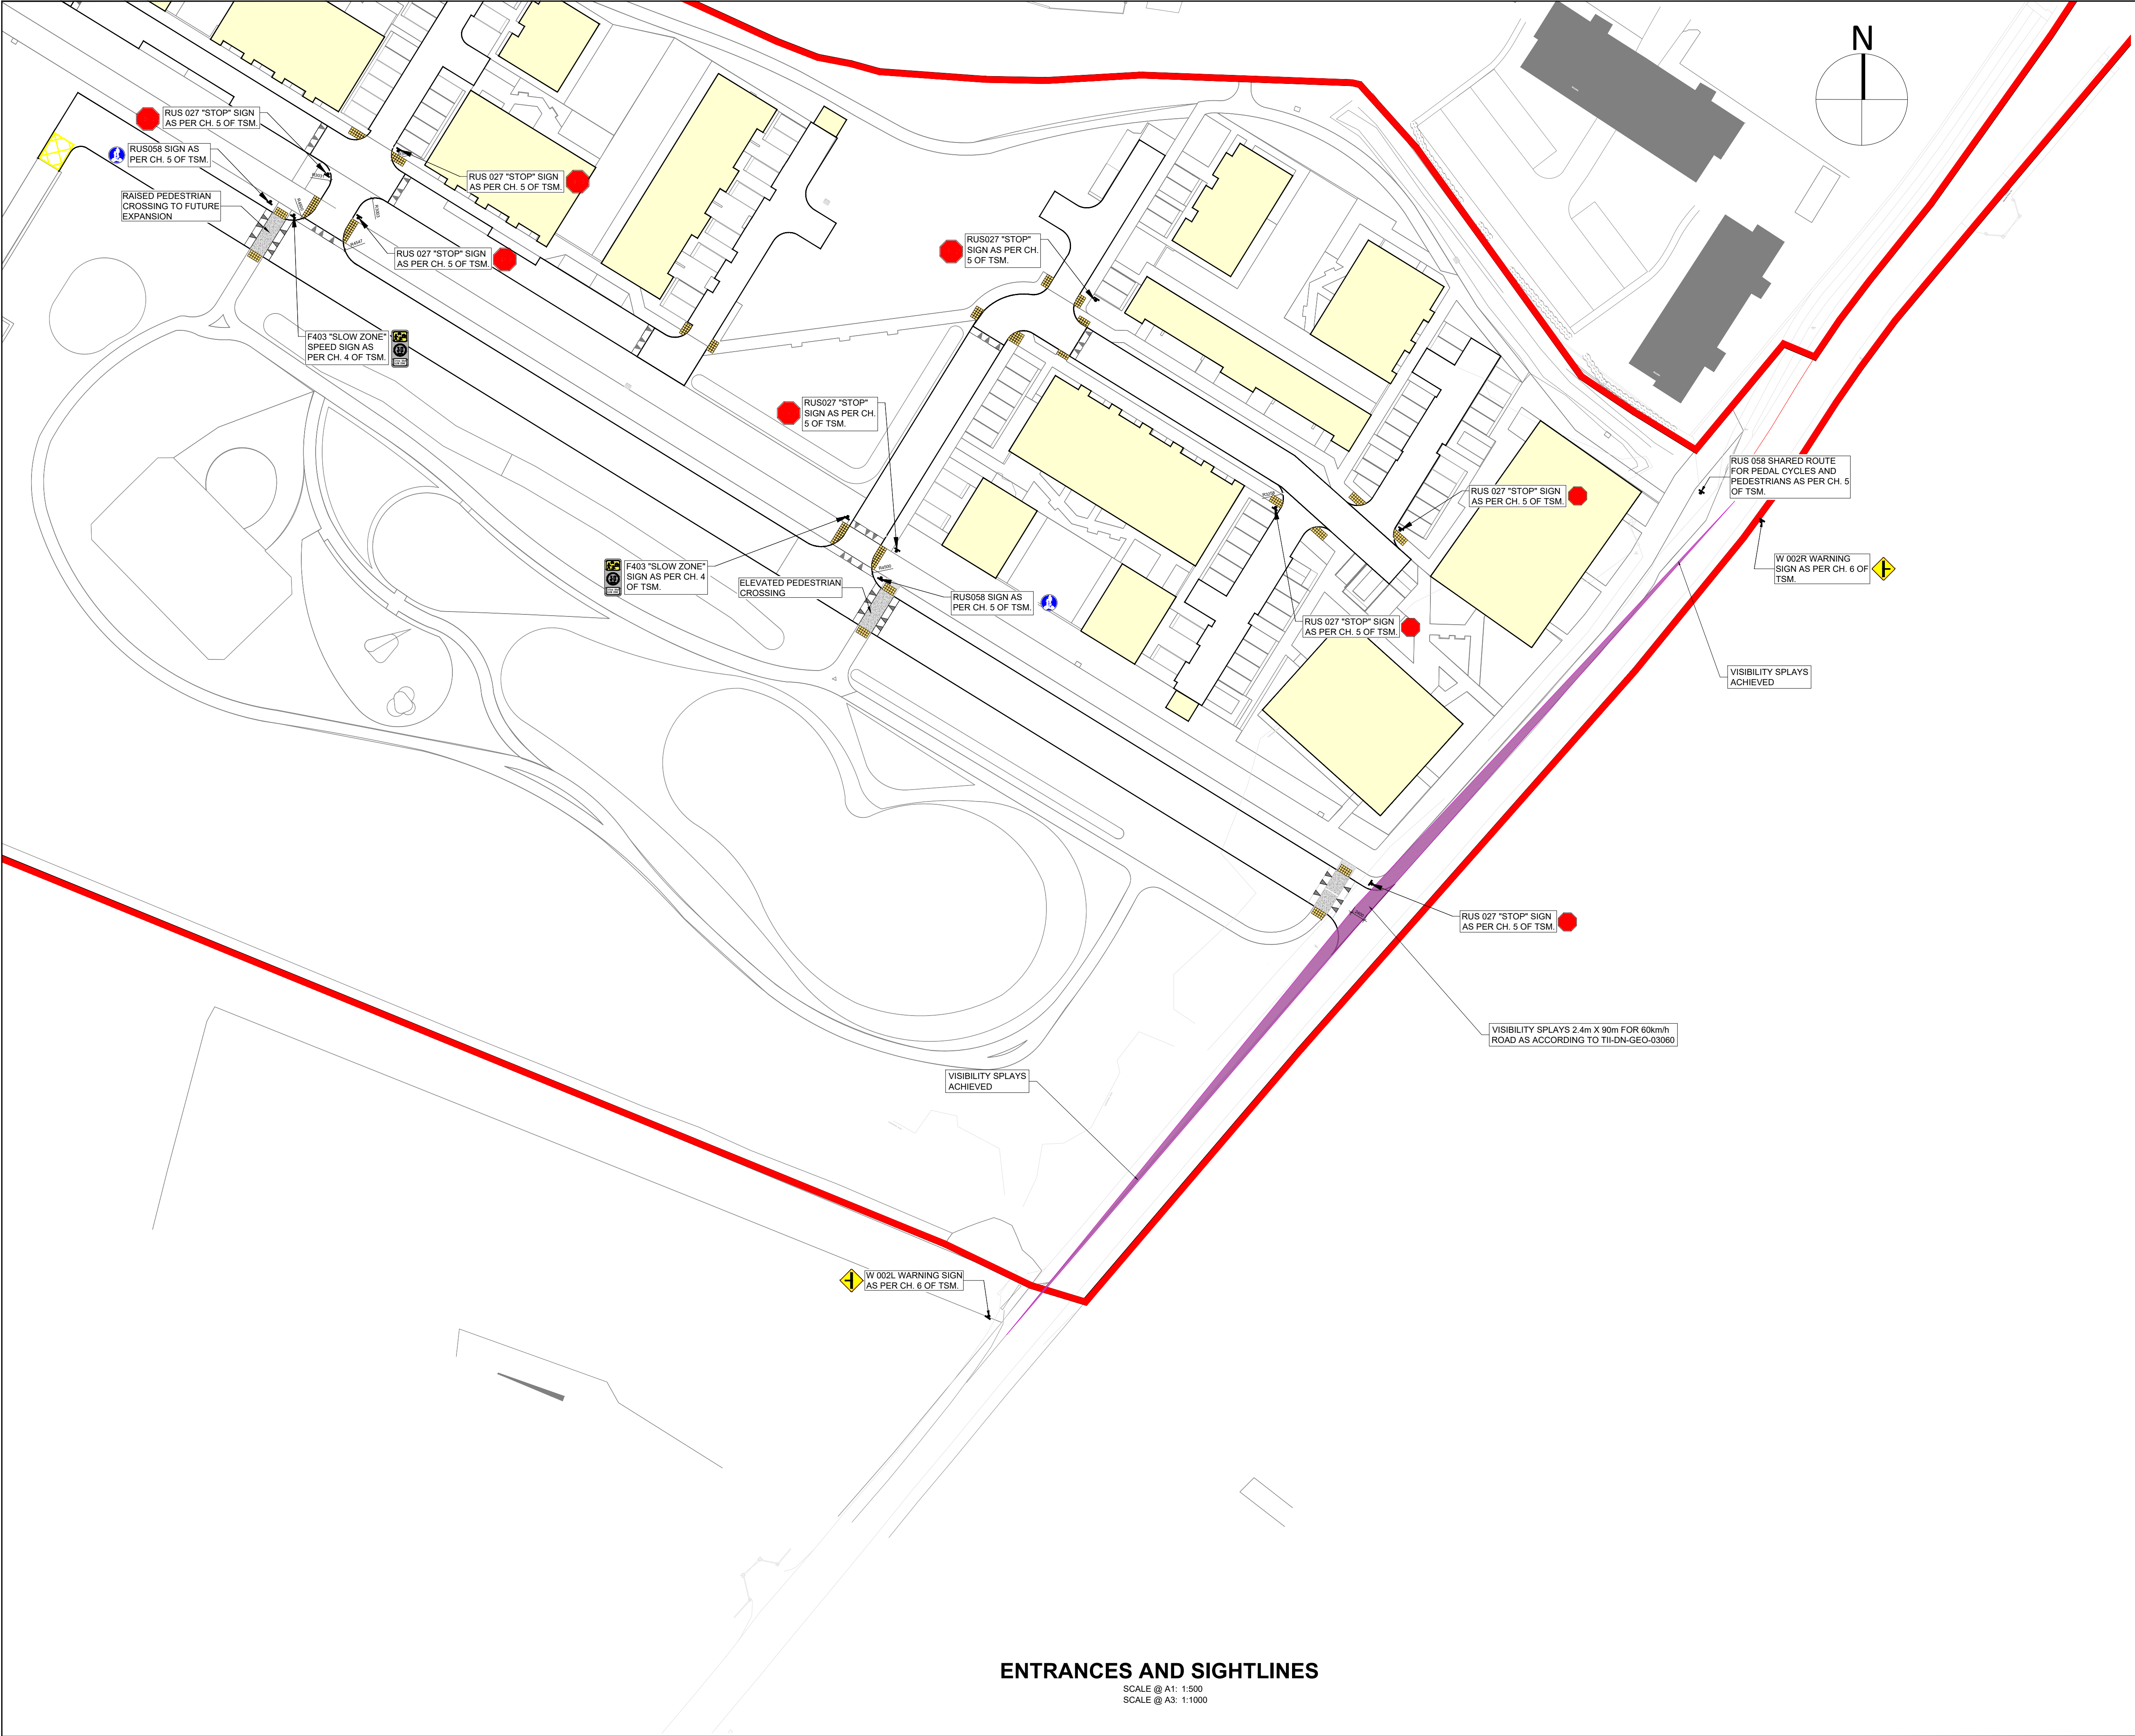

NOTES

1.

THIS DRAWING IS TO BE READ IN CONJUNCTION WITH ALL ENGINEERS & ARCHITECT'S DRAWINGS.FIGURED DIMENSIONS ONLY (NOT SCALING) TO BE USED. WHERE A CONFLICT OF INFORMATION EXISTS OR IF IN ANY DOUBT - 'ASK'.

2.

CONSULTANTS TO BE INFORMED IMMEDIATELY OF ANY DISCREPANCIES BEFORE WORK PROCEEDS.

LEGEND

ASPHALT

PAVED FOOTPATH

TACTILE PAVING

PL3	28.08.26	ISSUED FOR PLANNING	MA
PL2	25.06.26	ISSUED FOR PLANNING	MA
PL1	05.06.26	ISSUED FOR PLANNING	MA
ISSUE	DATE	DESCRIPTION	BY
Project Engineer: ABIGAIL HARRIS		Project Director: CIARAN KENNEDY	
BM STAGE			
PLANNING			
BM BARRETT MAHONY Consulting Engineers, Civil, Structural, Project Management.E-mail: bmce@bmce.ie Web: www.bmce.ie		Dublin Office: Sandwith House, 52-54 Lower Sandwith Street, Dublin 2, Ireland. Tel: (01) 677 3200 Fax: (01) 677 3164 London Office: 5th Floor, Mill House, 3 Mill Street, London SE1 2BA, United Kingdom Tel: (0044) 20 3750 5530 The Institution of Structural Engineers ACEI International Federation of Consulting Engineers	
CLIENT GOLDEN PORT HOMES LIMITED			
PROJECT TITLE FOREST LITTLE ROAD GOLDENPORT		BM PROJECT No. 24.183	
MODEL	REFERENCE	SUITABILITY	REVISION
DRAWING TITLE ENTRANCES AND SIGHTLINES			
DWG	DRAWING REFERENCE FR-BMCE-ZZ-ZZ-DR-C-13110	STATUS	REVISION PL3