


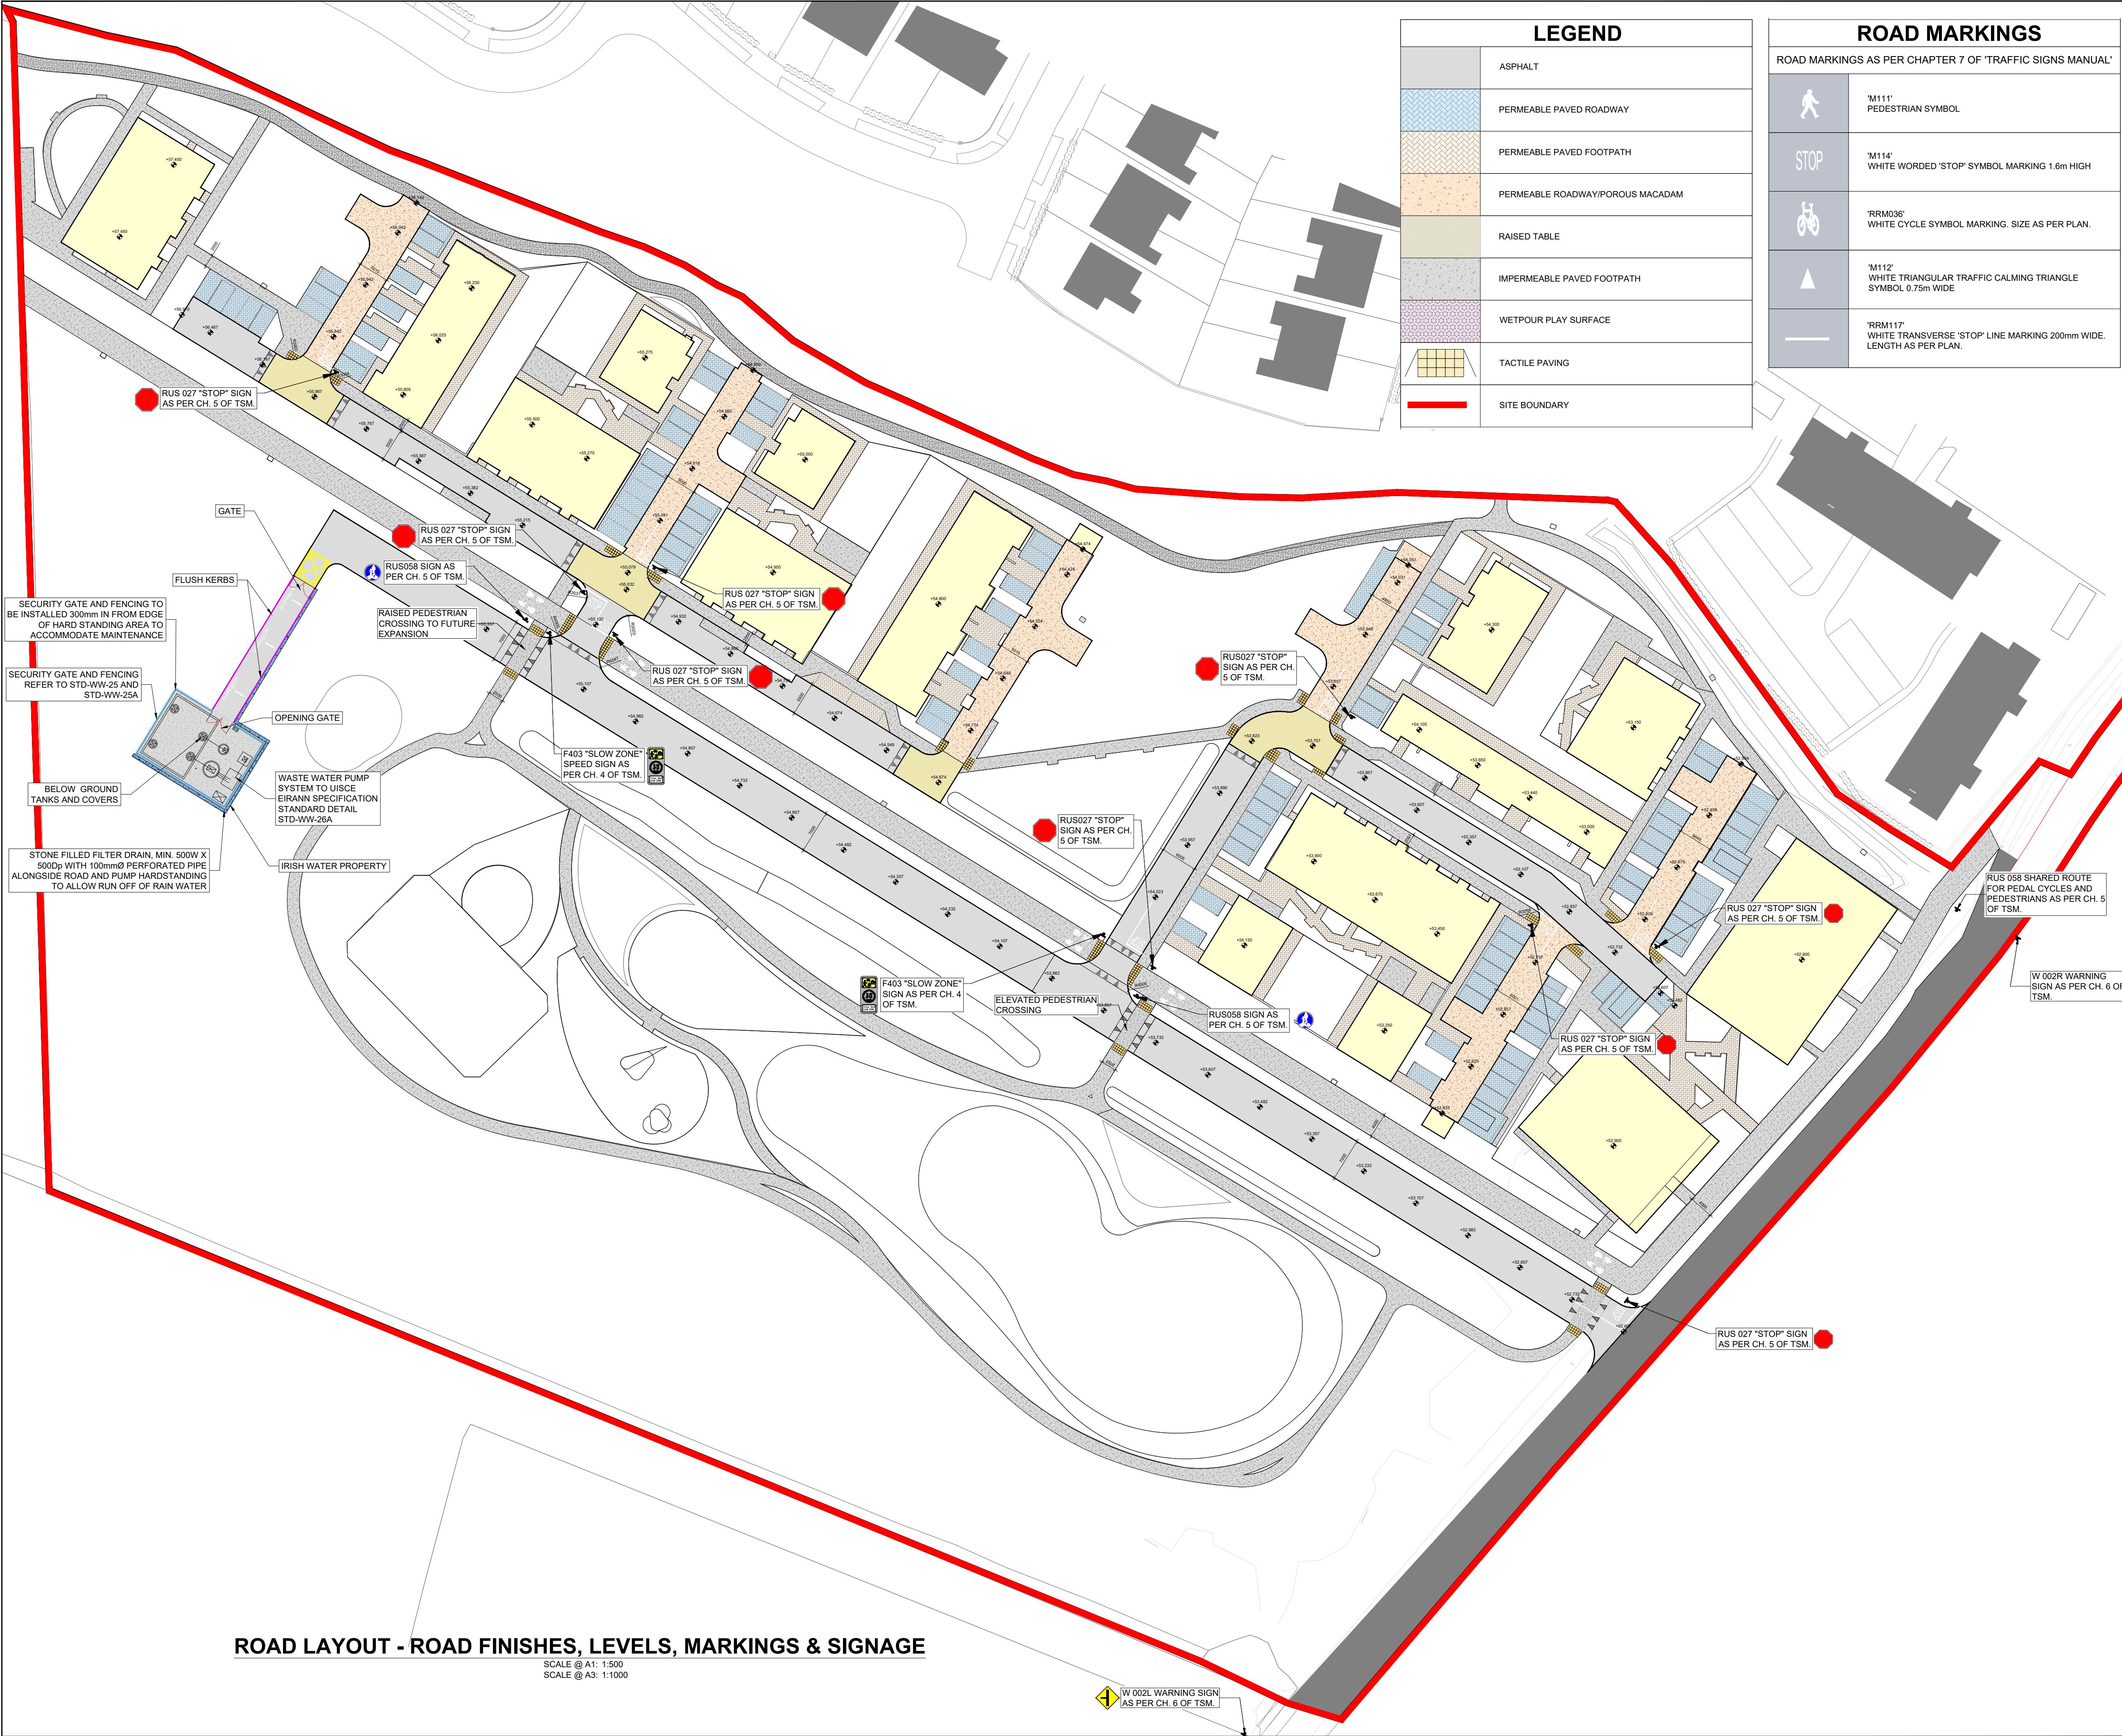

NOTES

- THIS DRAWING IS TO BE READ IN CONJUNCTION WITH ALL ENGINEERS & ARCHITECT'S DRAWINGS. FIGURED DIMENSIONS ONLY (NOT SCALING) TO BE USED. WHERE A CONFLICT OF INFORMATION EXISTS OR IF IN ANY DOUBT - 'ASK'.
- CONSULTANTS TO BE INFORMED IMMEDIATELY OF ANY DISCREPANCIES BEFORE WORK PROCEEDS.

PLANNING

PL3	28.08.26	ISSUED FOR PLANNING	MA
PL2	25.06.26	ISSUED FOR PLANNING	MA
PL1	05.06.26	ISSUED FOR PLANNING	MA
ISSUE	DATE	DESCRIPTION	BY
Project Engineer: ABIGAIL HARRIS		Project Director: CIARAN KENNEDY	

BM STAGE

BM

Dublin Office:
Sandwith House, 52-54 Lower Sandwith Street, Dublin 2, Ireland.
Tel: (01) 677 3200 Fax: (01) 677 3164

London Office:
5th Floor, Mill House, 3 Mill Street, London SE1 2BA, United Kingdom
Tel: (0044) 20 3750 5530

Consulting Engineers, Civil, Structural, Project Management. E-mail: bmce@bmce.ie Web: www.bmce.ie

CLIENT
GOLDEN PORT HOMES LIMITED

PROJECT TITLE
FOREST LITTLE ROAD
GOLDENPORT

BM PROJECT No.
24.183

MODEL	REFERENCE	SUITABILITY	REVISION
DRAWING TITLE ROAD LAYOUT - ROAD FINISHES, LEVELS, MARKINGS & SIGNAGE			

DWG	DRAWING REFERENCE FR-BMCE-ZZ-ZZ-DR-C-13100	STATUS	REVISION PL3
-----	---	--------	-----------------