
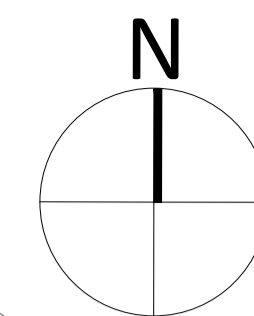


NOTES

1. THIS DRAWING IS TO BE READ IN CONJUNCTION WITH ALL ENGINEERS & ARCHITECT'S DRAWINGS FIGURED DIMENSIONS ONLY (NOT SCALING) TO BE USED. WHERE A CONFLICT OF INFORMATION EXISTS OR IF IN ANY DOUBT - 'ASK'.
2. CONSULTANTS TO BE INFORMED IMMEDIATELY OF ANY DISCREPANCIES BEFORE WORK PROCEEDS.

LEGEND

	ASPHALT
	PAVED FOOTPATH
	TACTILE PAVING

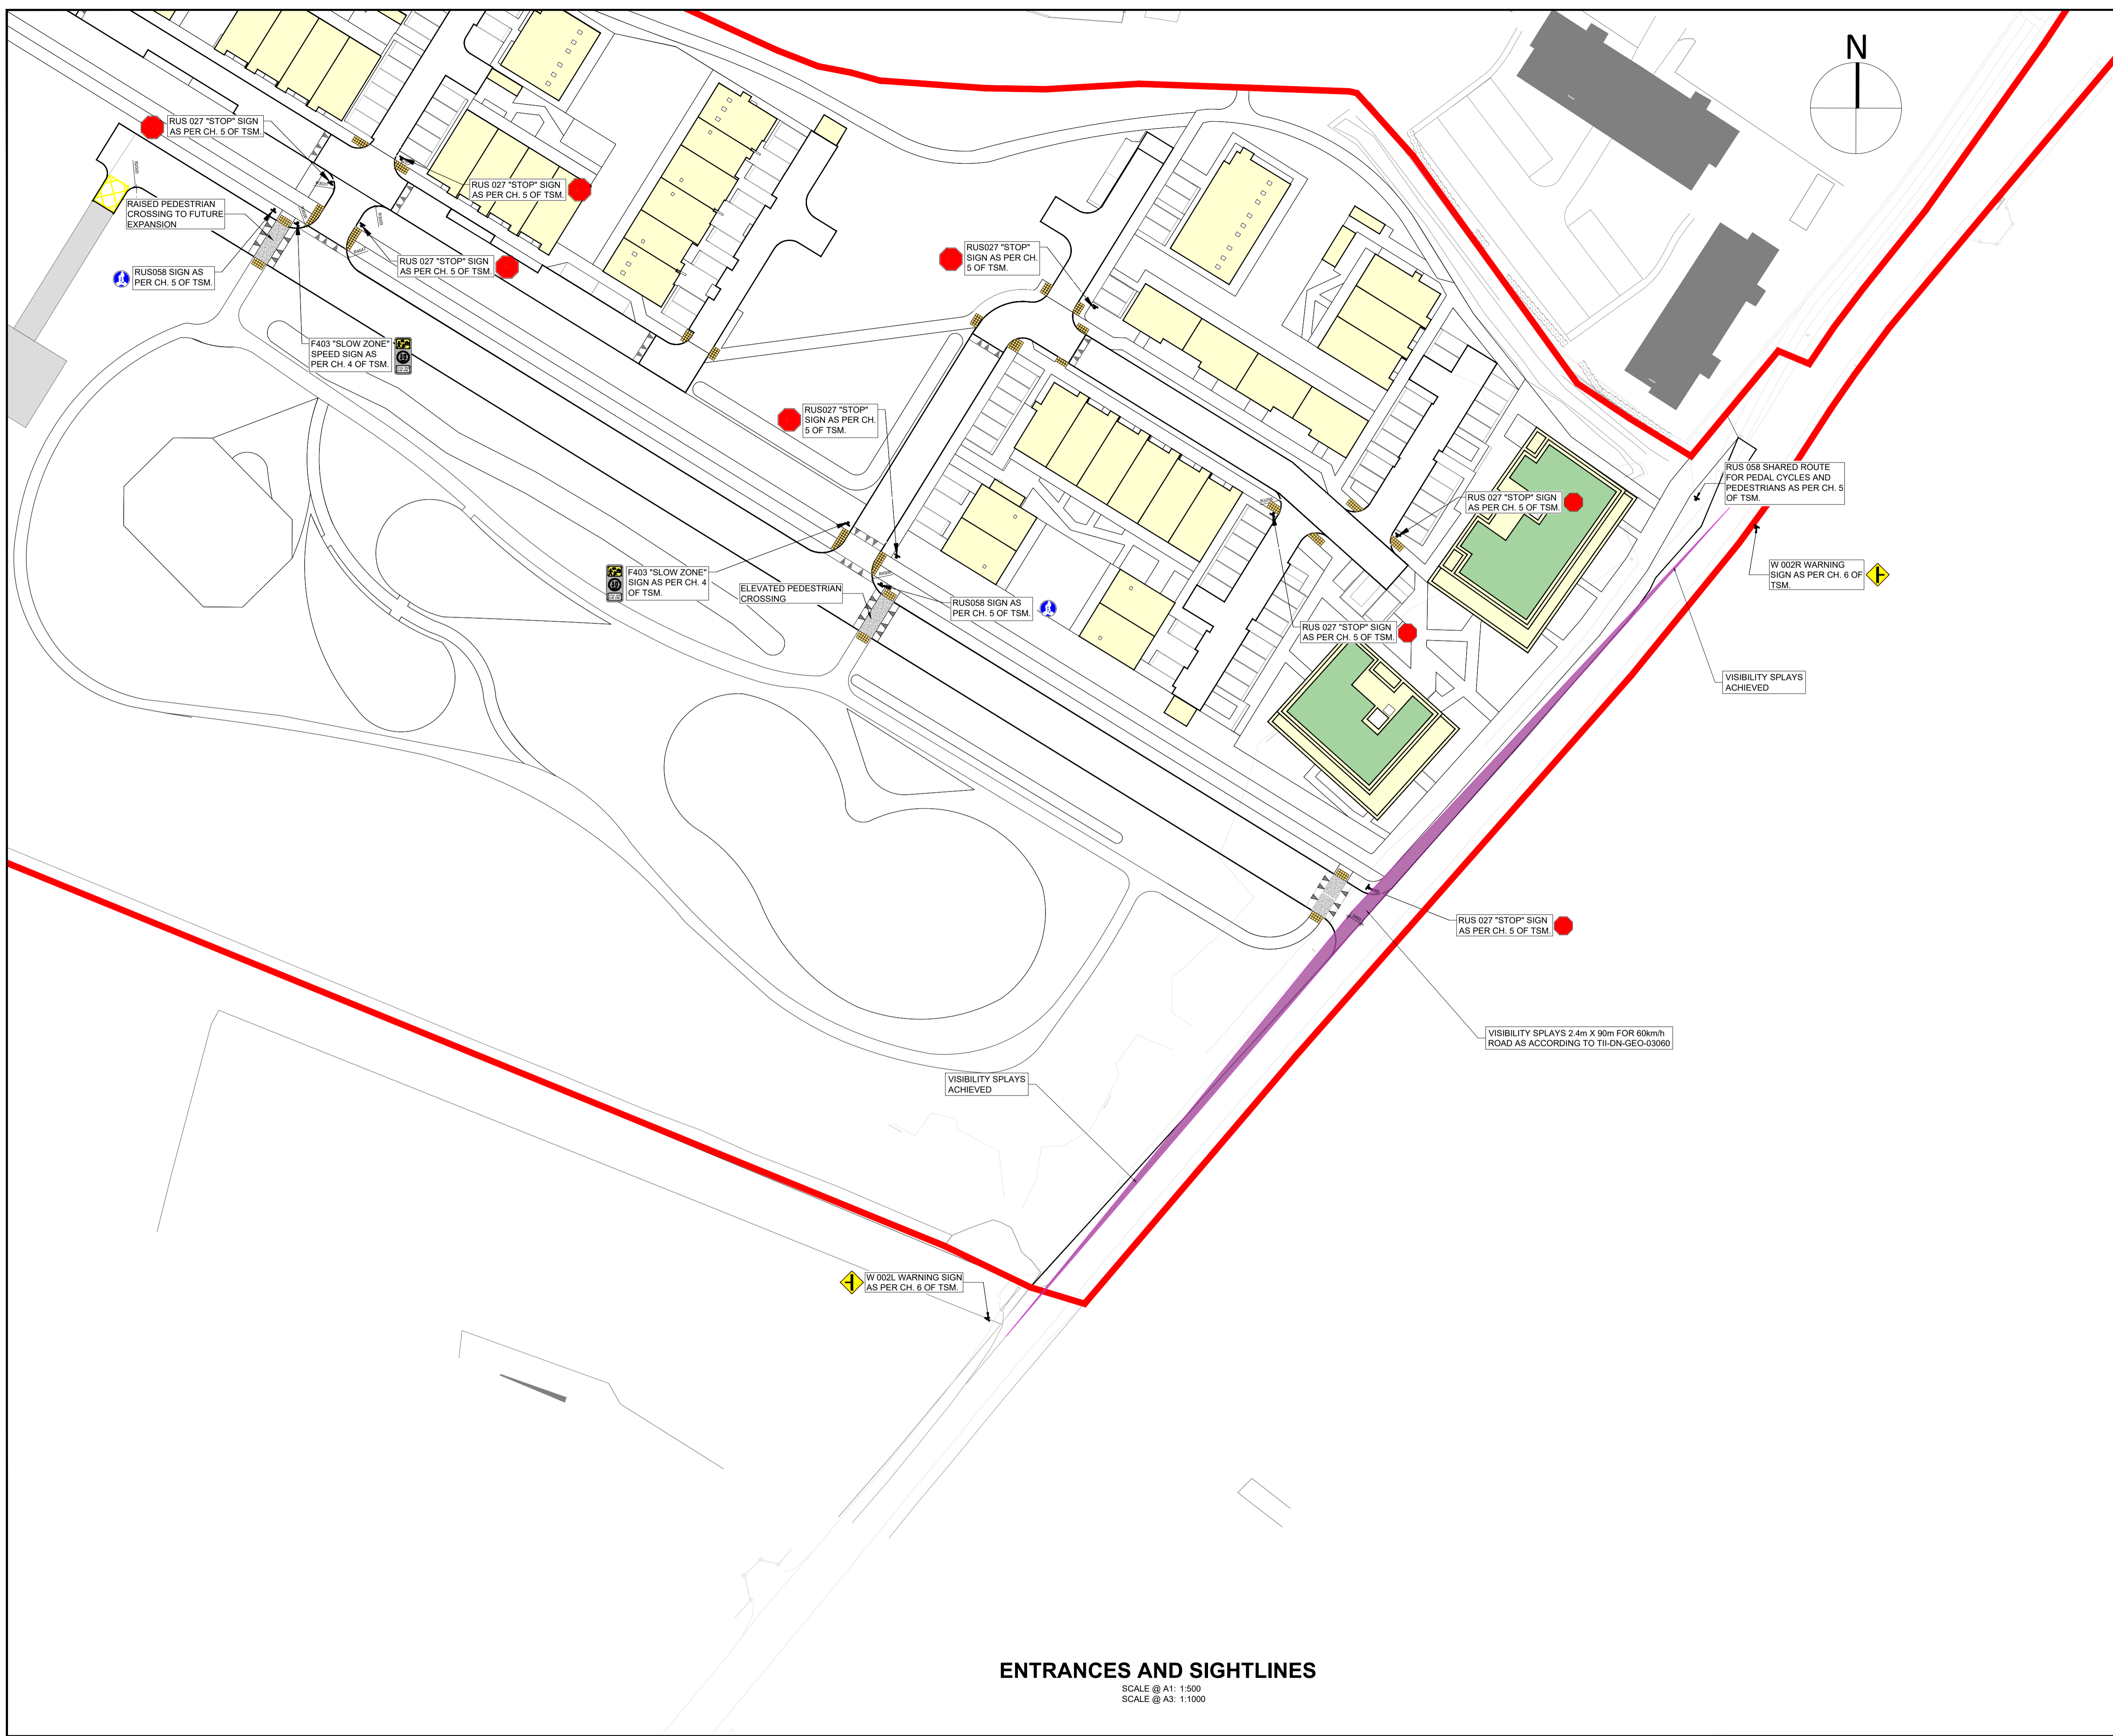

ENTRANCES AND SIGHTLINES

SCALE @ A1: 1:500
SCALE @ A3: 1:1000

PL2	25.06.26	ISSUED FOR PLANNING	MA
PL1	05.06.26	ISSUED FOR PLANNING	MA
ISSUE	DATE	DESCRIPTION	BY

Project Engineer: ABIGAIL HARRIS | Project Director: CIARAN KENNEDY

BM STAGE

PLANNING

BM Dublin Office:
Sandwith House, 52-54 Lower Sandwith Street, Dublin 2, Ireland.
Tel: (01) 677 3200 Fax: (01) 677 3164

London Office:
5th Floor, Mill House, 8 Mill Street, London SE1 2BA, United Kingdom
Tel: (0044) 20 3750 3530

BARRETT MAHONY Consulting Engineers, Civil, Structural, Project Management. E-mail: bmce@bmce.ie Web: www.bmce.ie

CLIENT
GOLDEN PORT HOMES LIMITED

PROJECT TITLE FOREST LITTLE ROAD GOLDENPORT	BM PROJECT No. 24.183
---	---------------------------------

MODEL REFERENCE	SUITABILITY	REVISION
-----------------	-------------	----------

DRAWING TITLE
ENTRANCES AND SIGHTLINES

DWG DRAWING REFERENCE FR-BMCE-ZZ-ZZ-DR-C-13110	STATUS PL2	REVISION
--	----------------------	----------